
APPENDIX A PROJECT PLANS

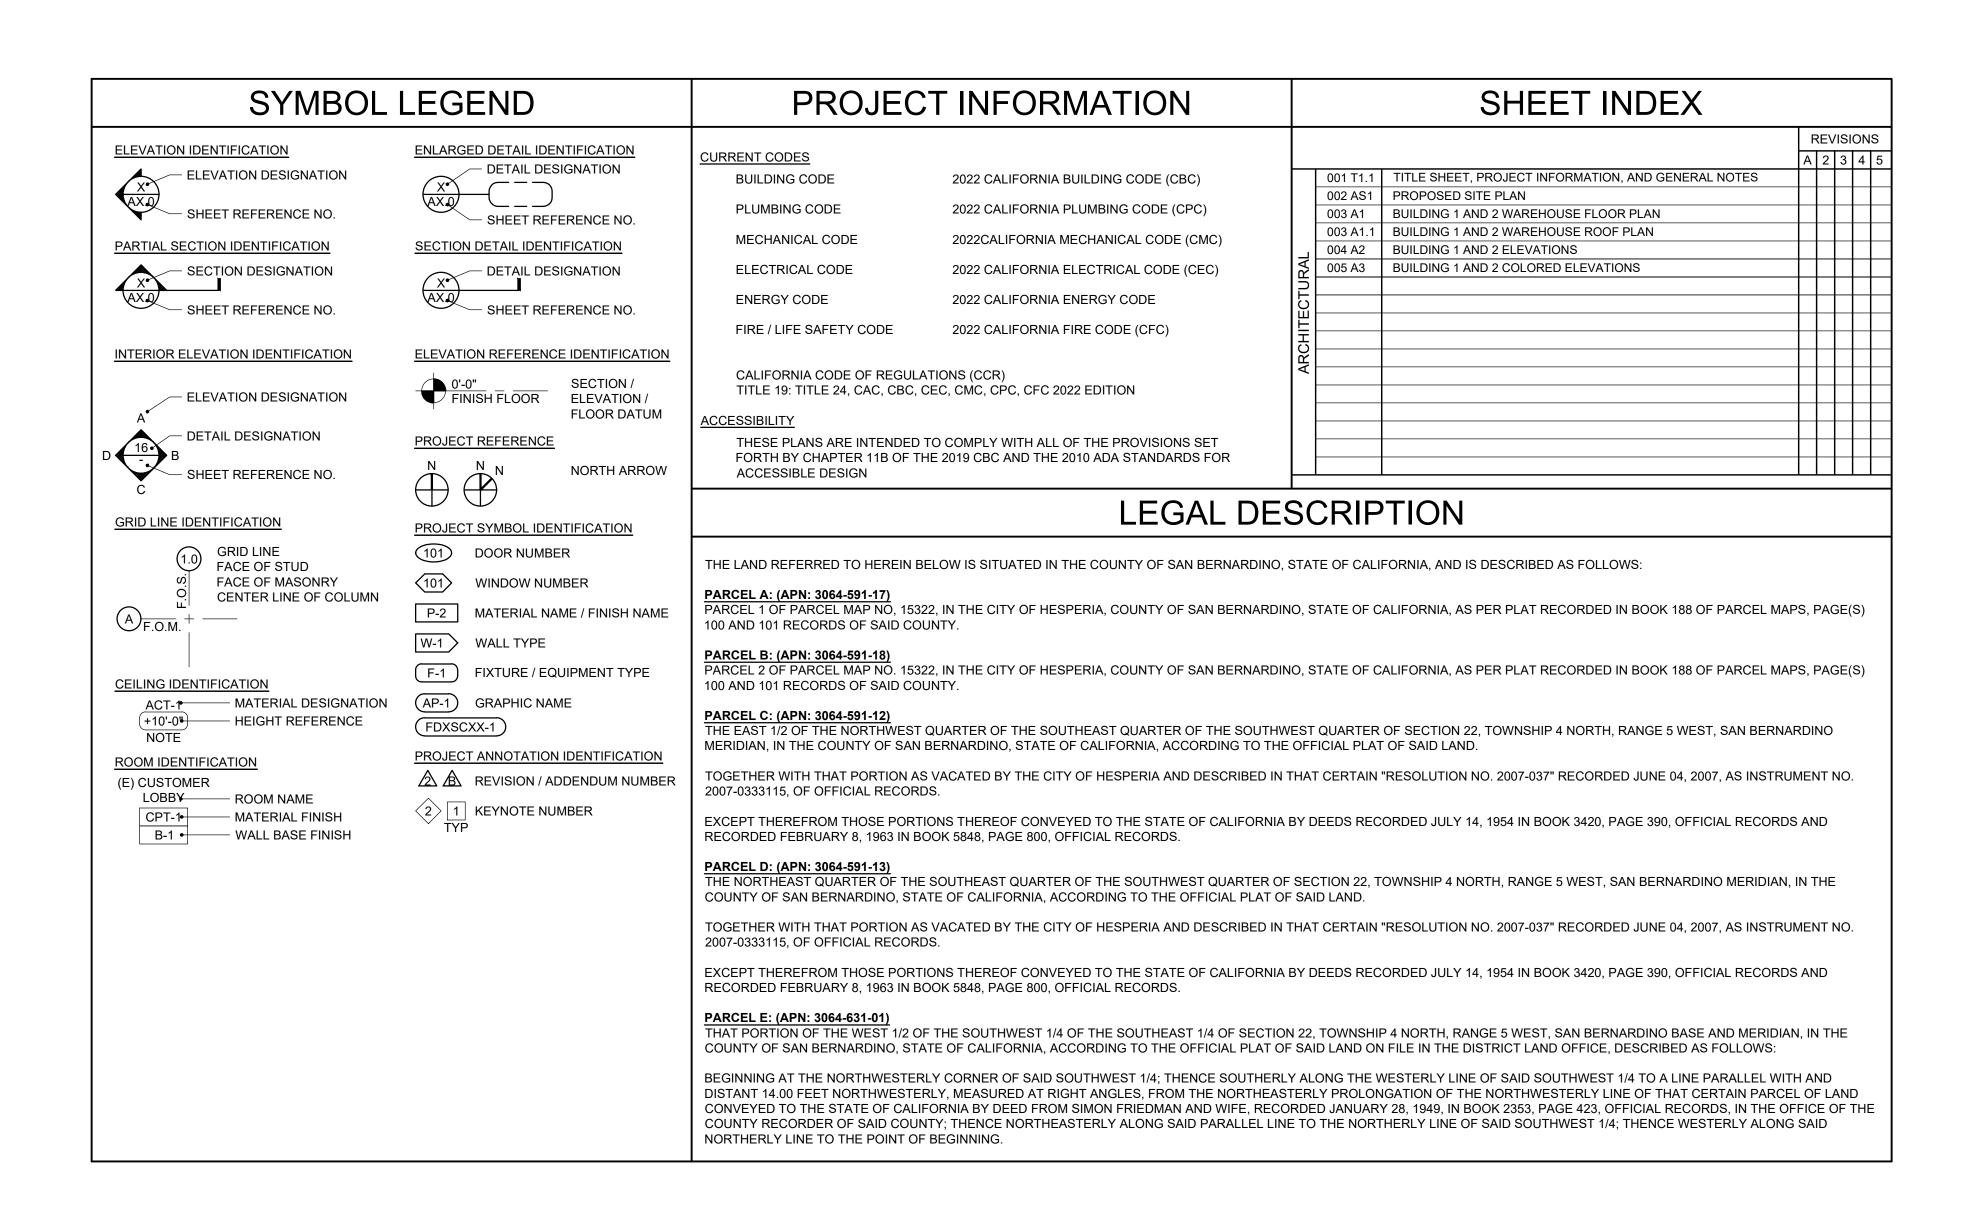


TRUCK WAREHOUSE SEC THREE FLAGS & POPLAR

HESPERIA, CA 92585



BOBBY KANG

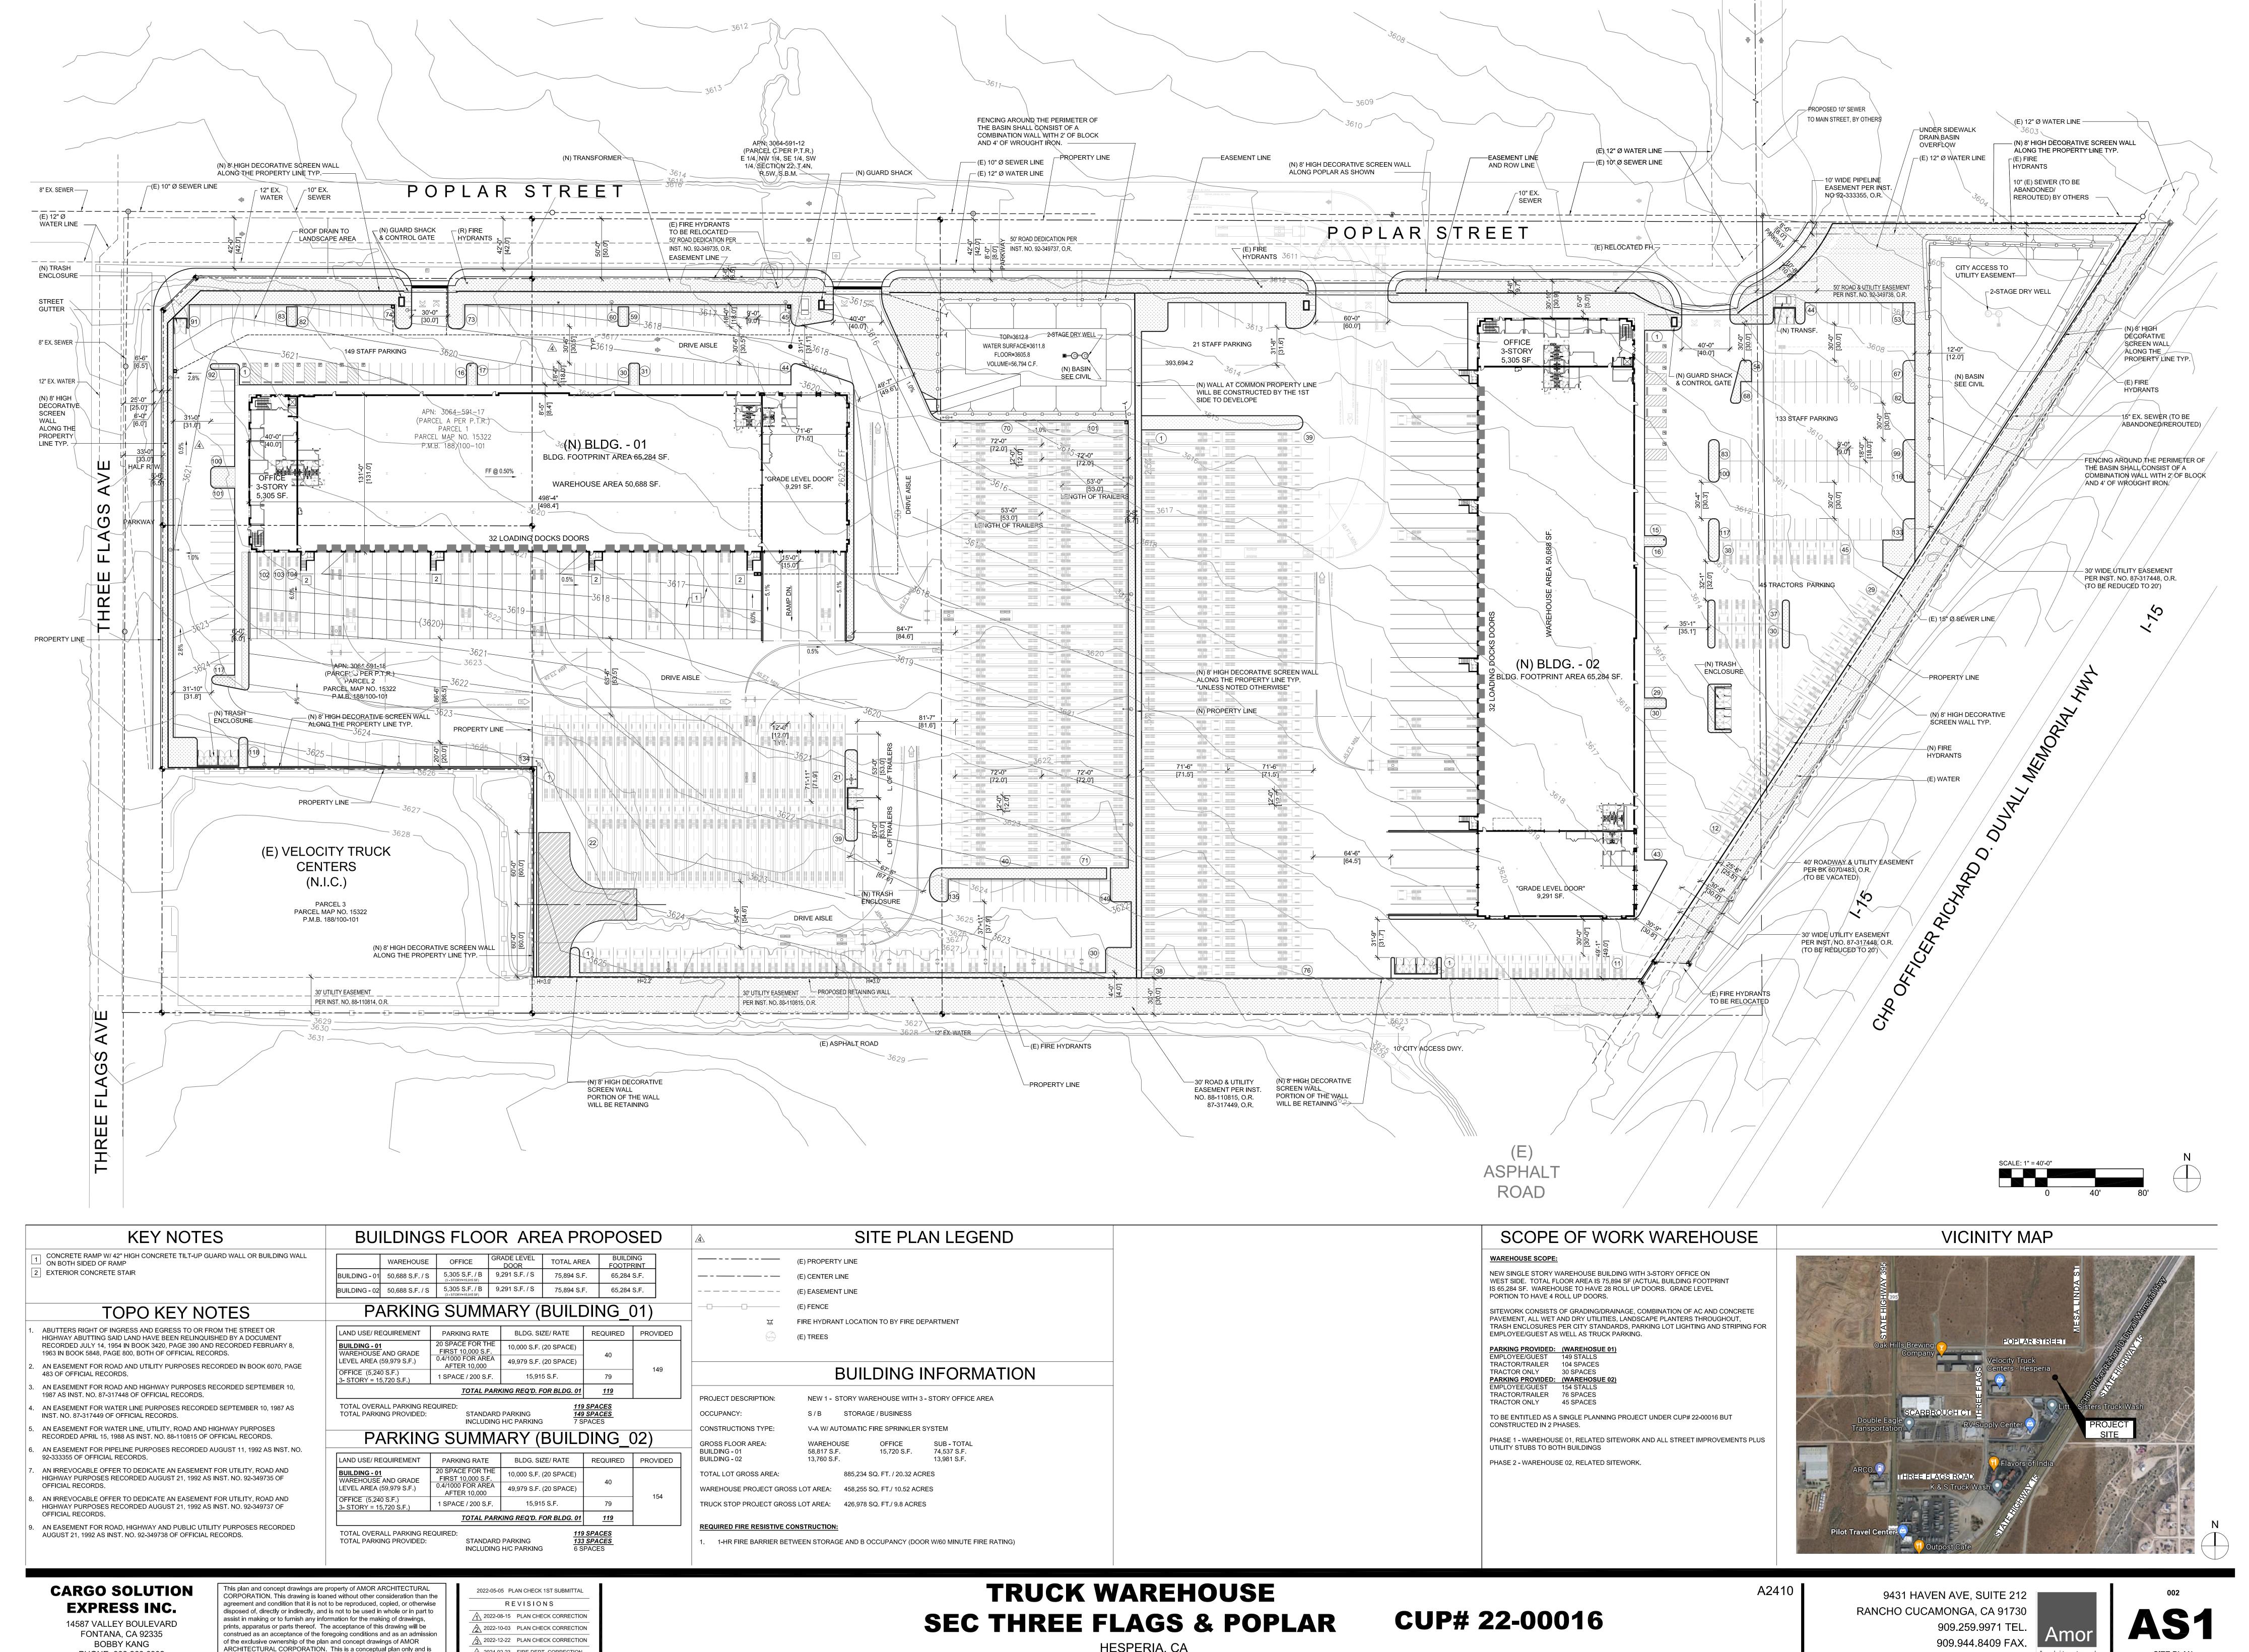

HESPERIA, CA

∆ 2024-02-23 FIRE DEPT. CORRECTION

subject to changes. AMOR ARCHITECTURAL CORPORATION makes no

warranty nor representation to its accuracy.

PHONE: 909.263.6902


EMAIL: bobby@cargosolutionexpress.com


909.944.8409 FAX. www.AmorArch.com


2024.07.24

Architectural Corporation



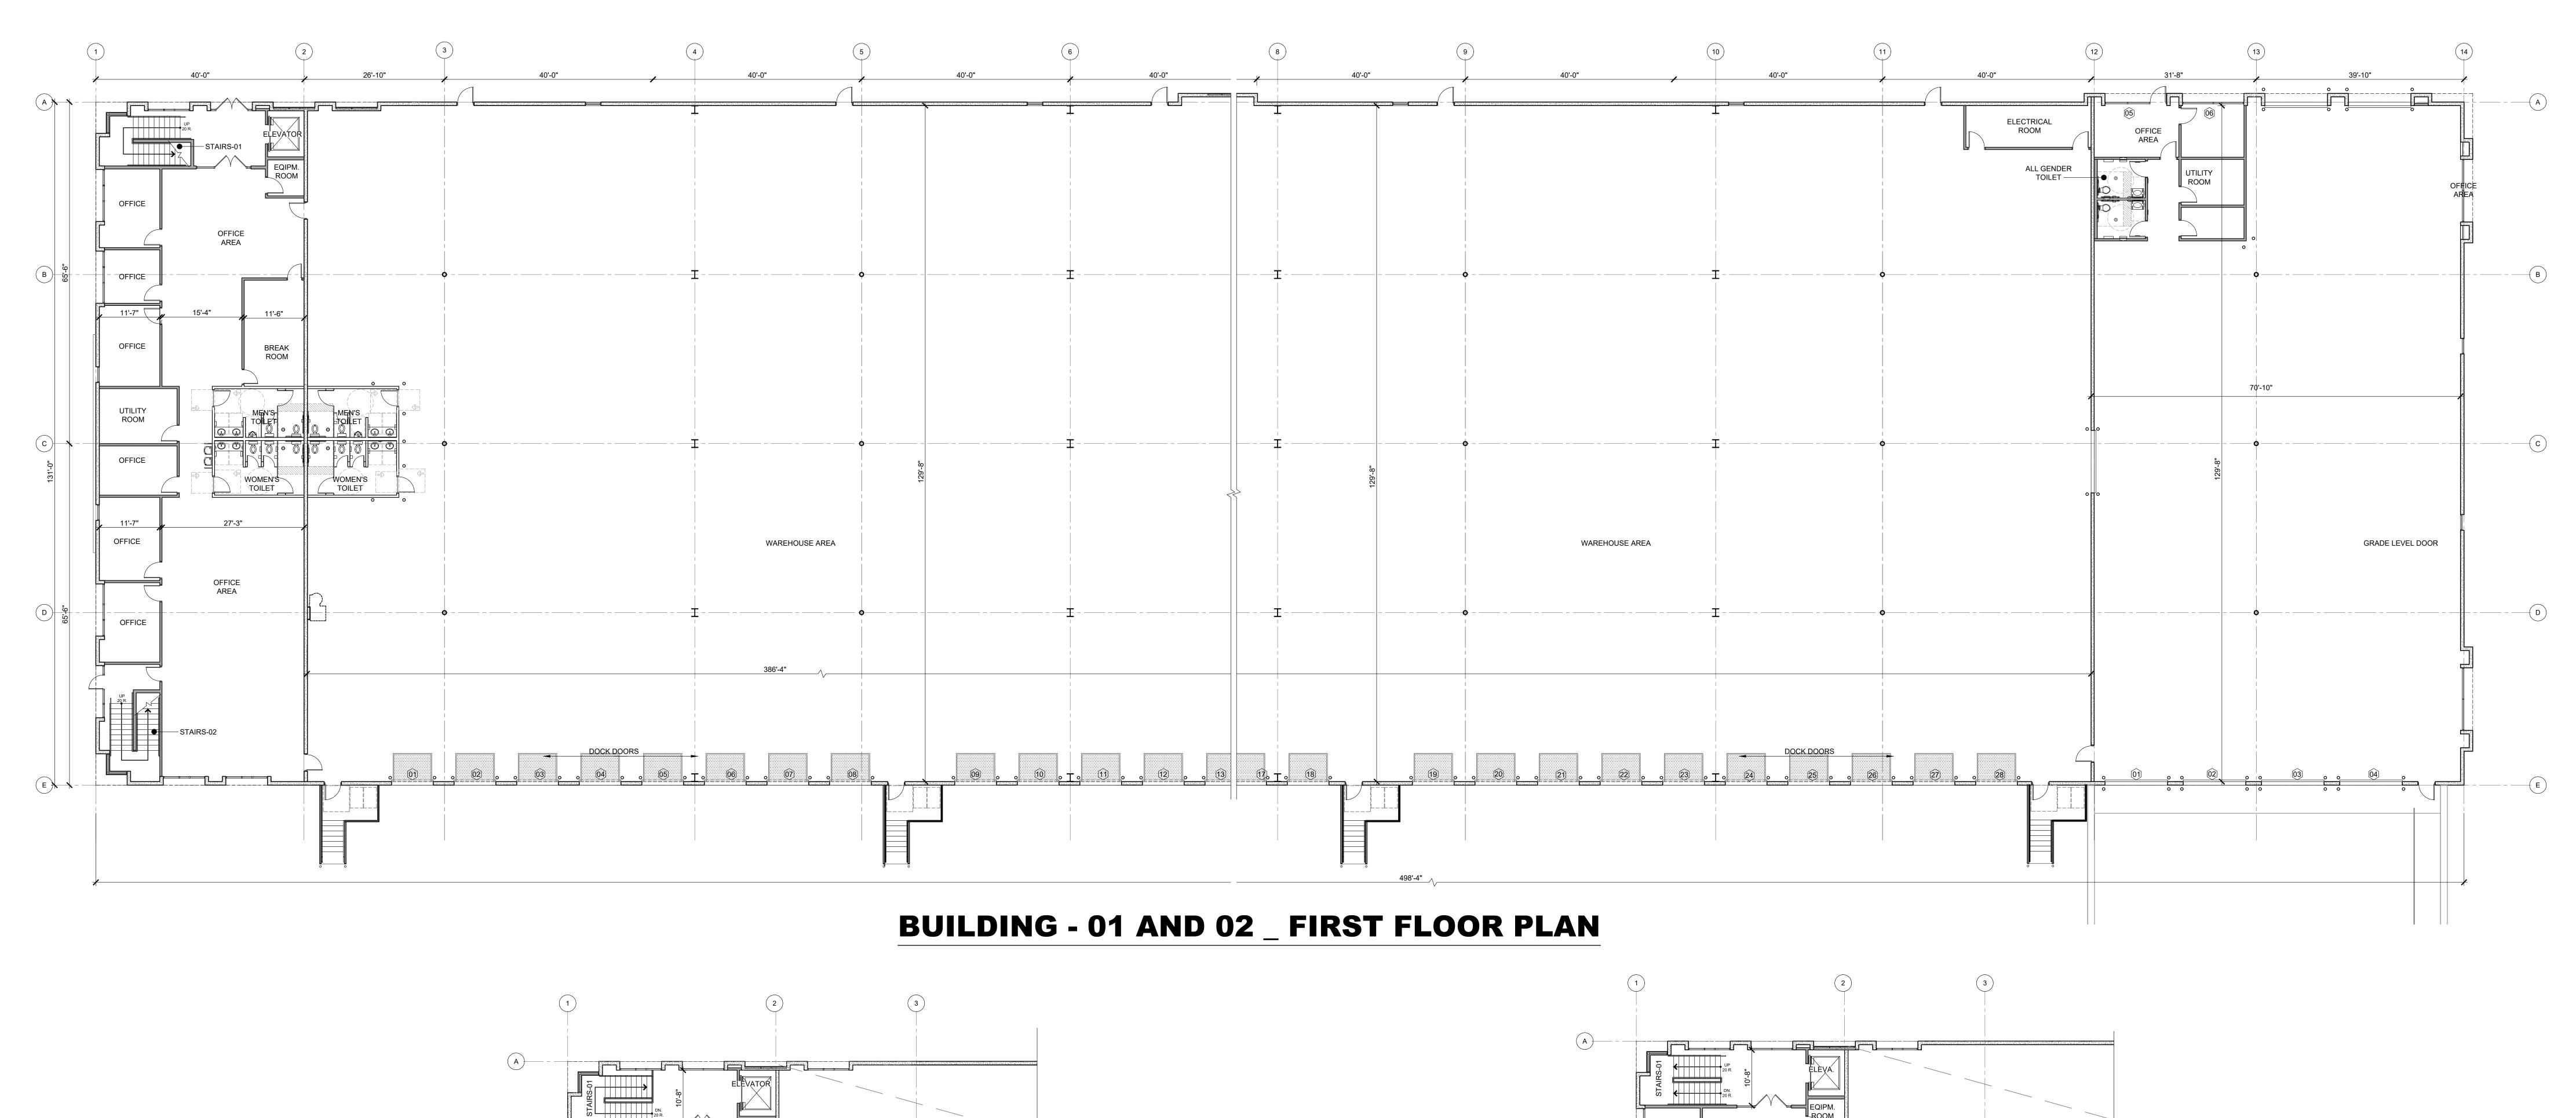

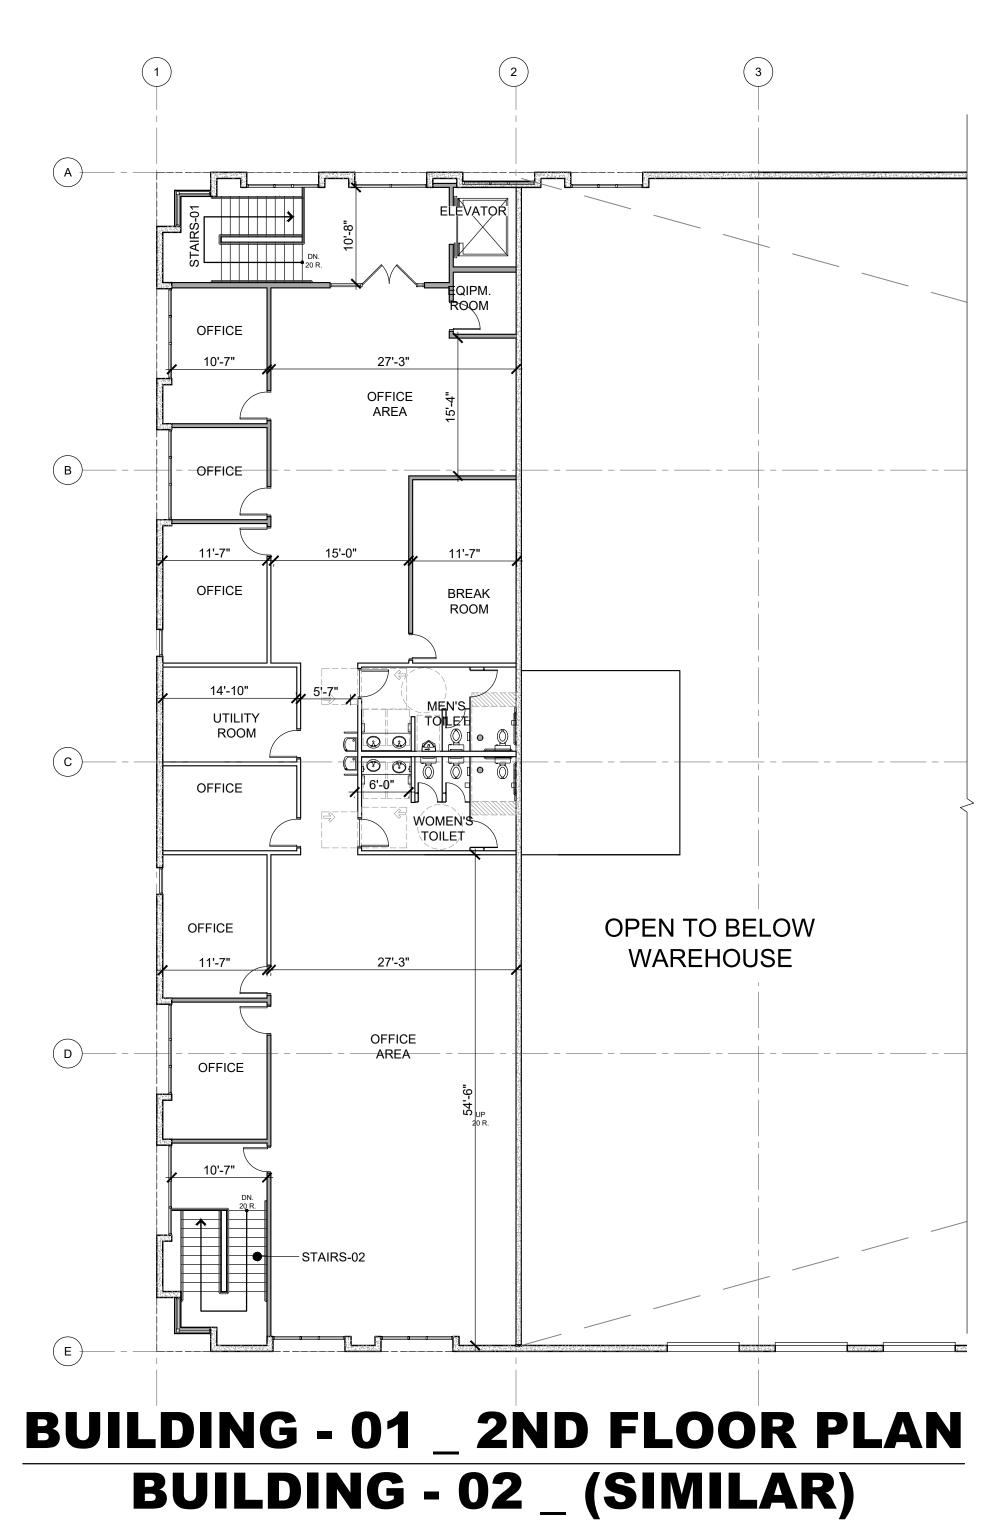

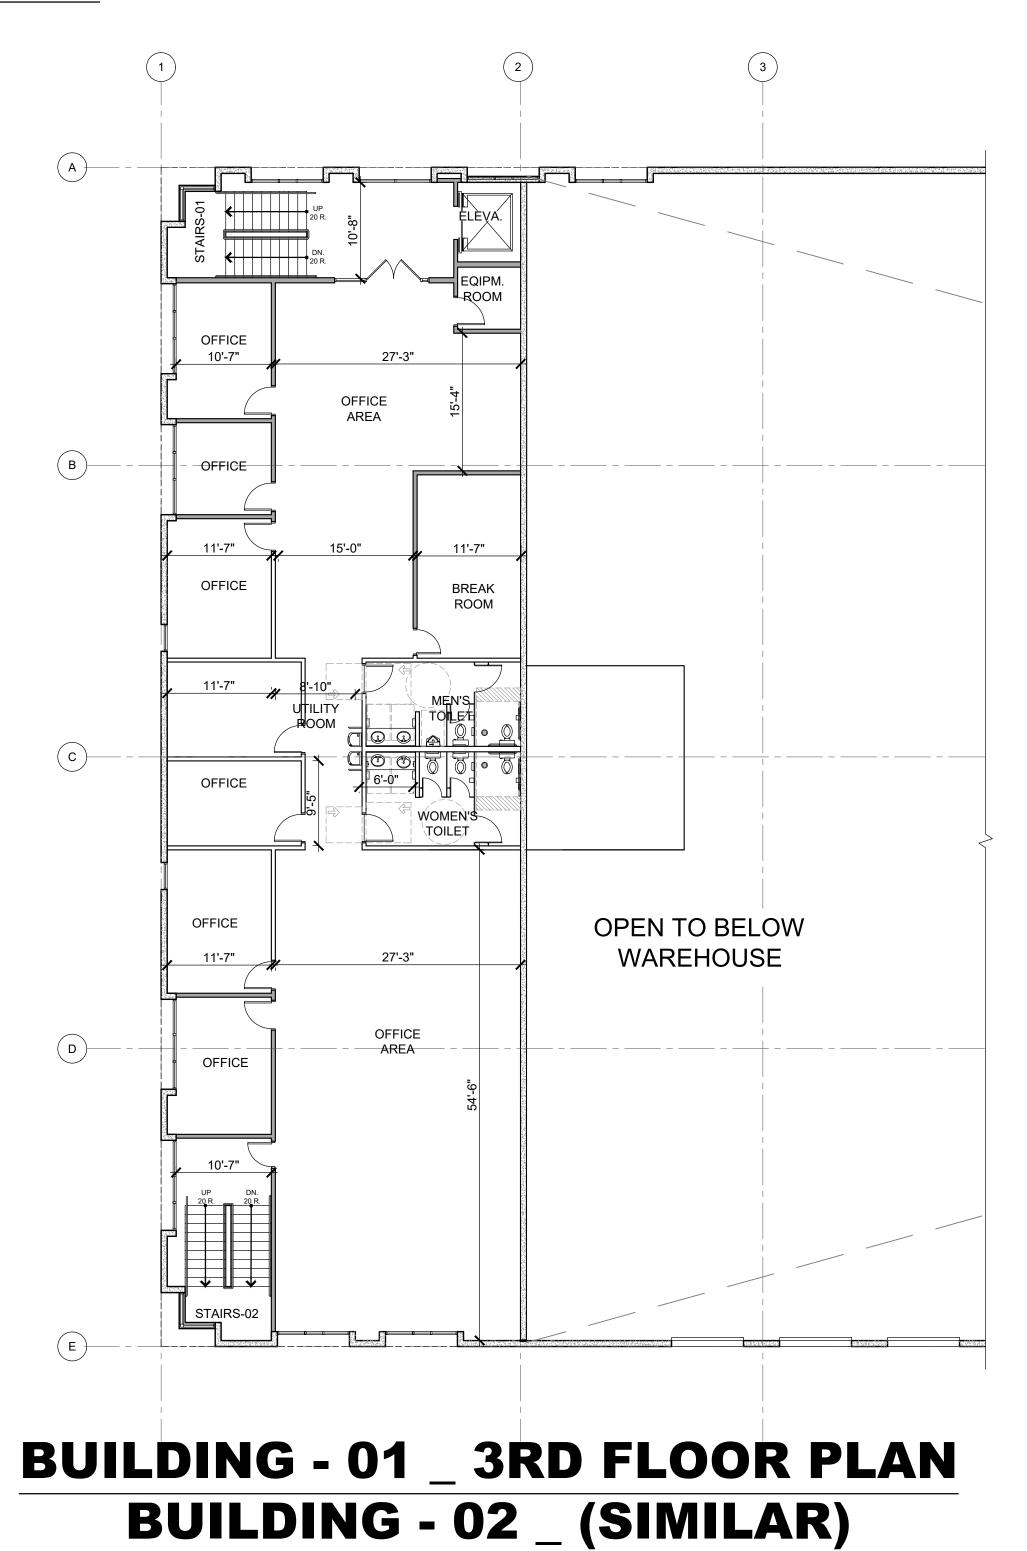



9431 HAVEN AVE, SUITE 212 RANCHO CUCAMONGA, CA 91730 909.259.9971 TEL. 909.944.8409 FAX. www.AmorArch.com Architectural Corporation


WALL LEGEND

CONCRETE TILT-UP WALL SEE STRUCTURAL

SCALE: 3/32" = 1'-0" 1-HR RATED WALL BETWEEN B AND S OCCUPANCIES

INTERIOR 20 GA STEEL STUDS WALL @ 16" O.C


© 2024 AMOR ARCHITECTURAL CORPORATION - All Rights Reserved

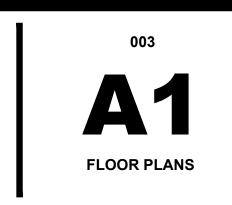



subject to changes. AMOR ARCHITECTURAL CORPORATION makes no

warranty nor representation to its accuracy.

EMAIL: bobby@cargosolutionexpress.com

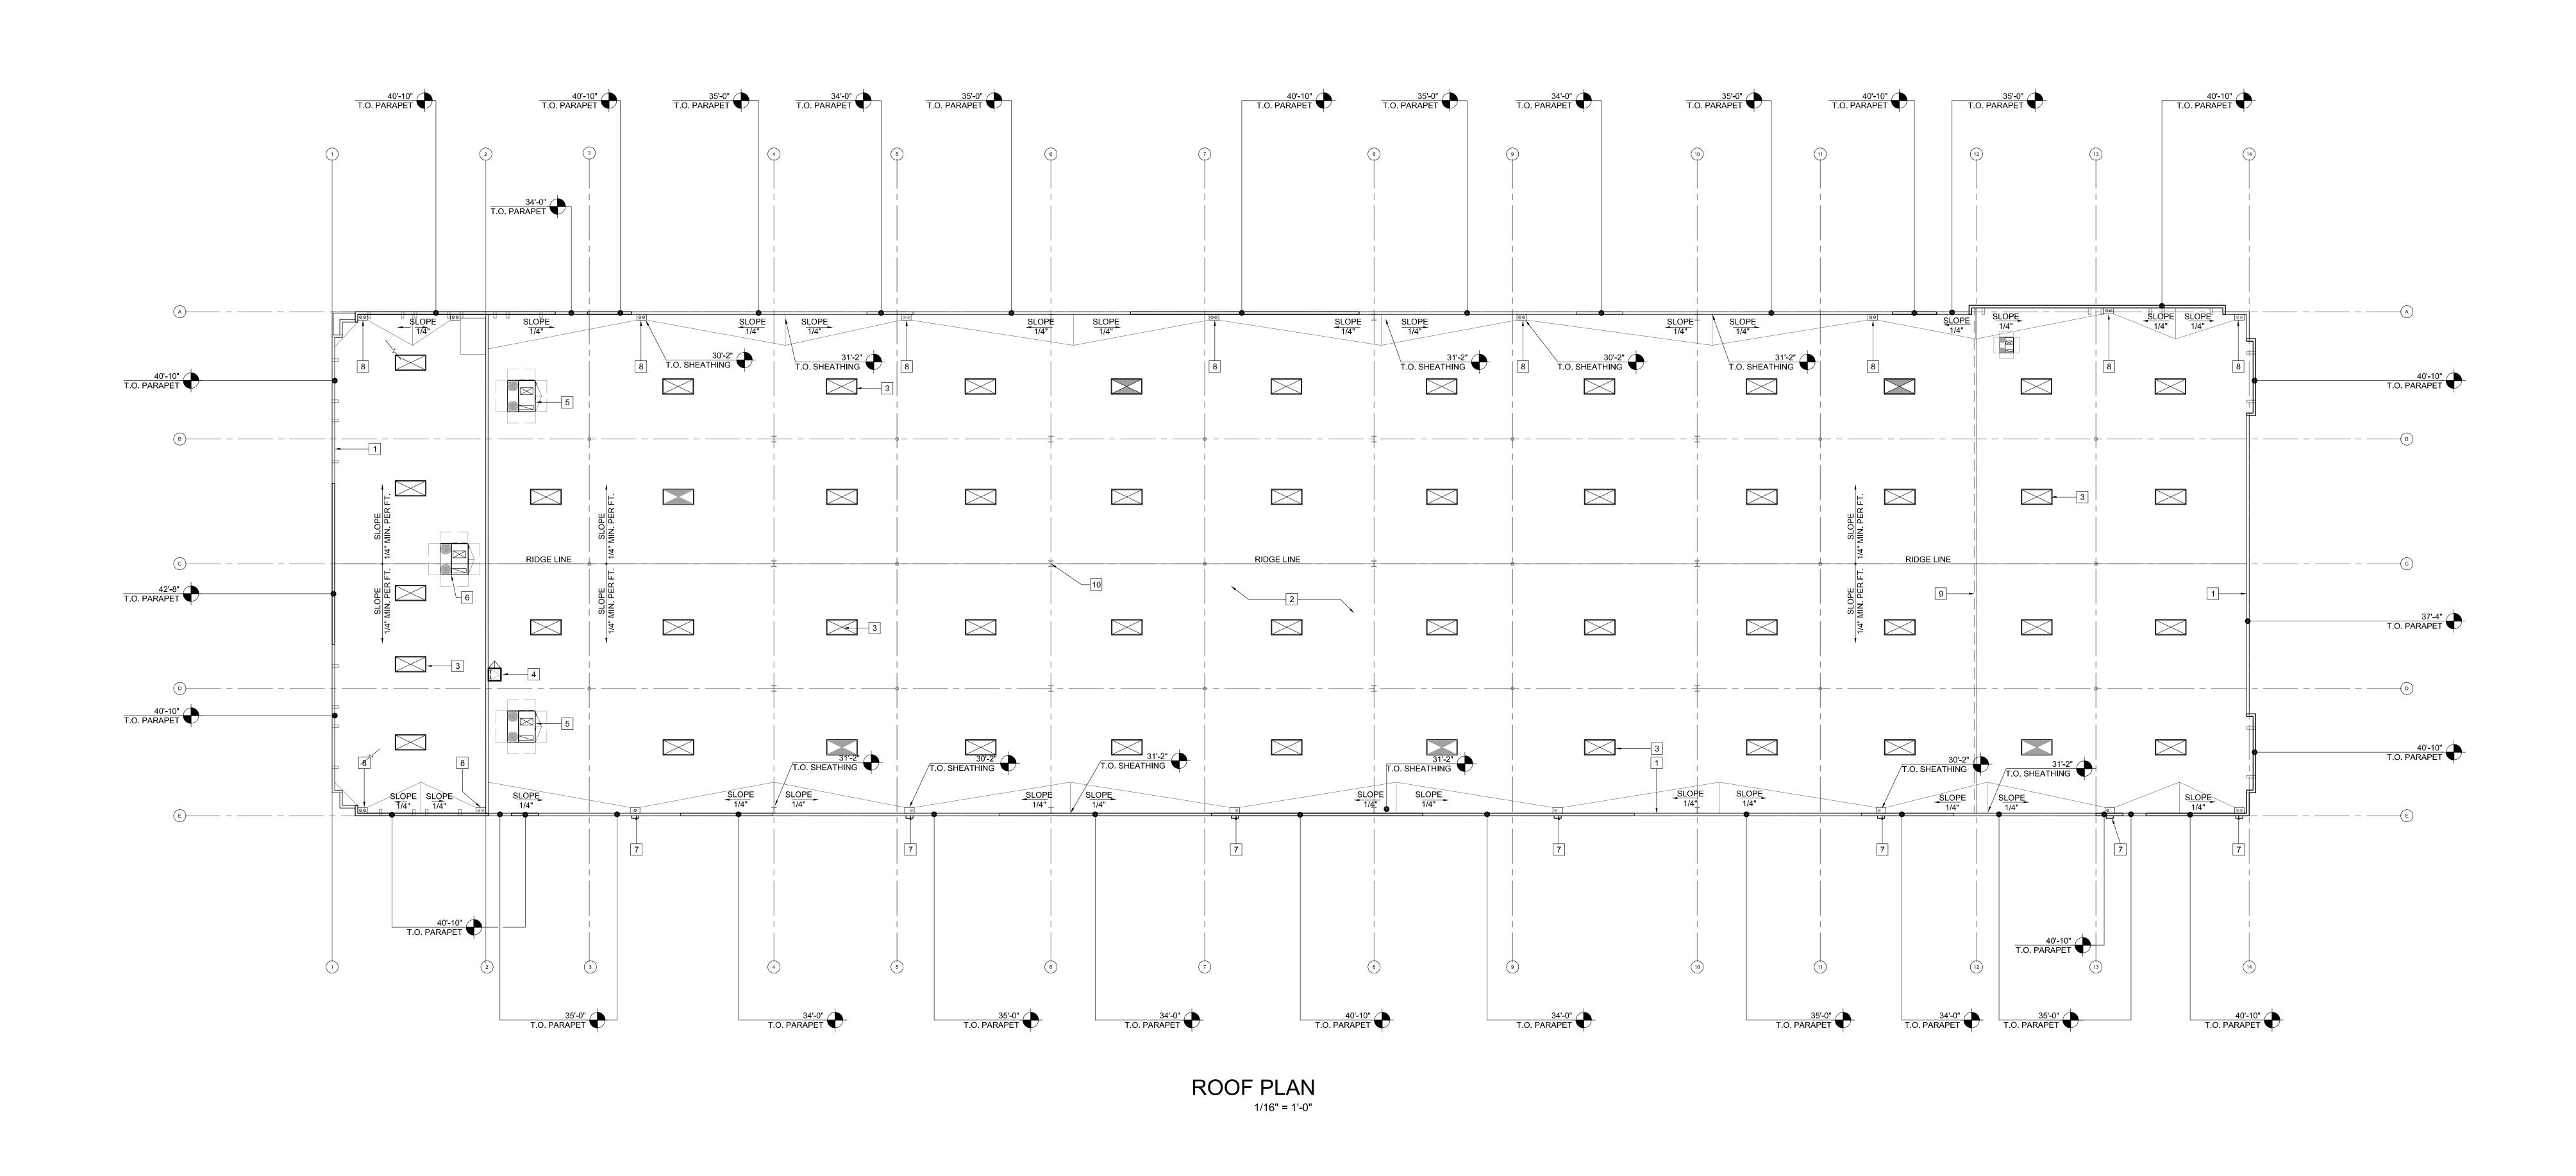

 


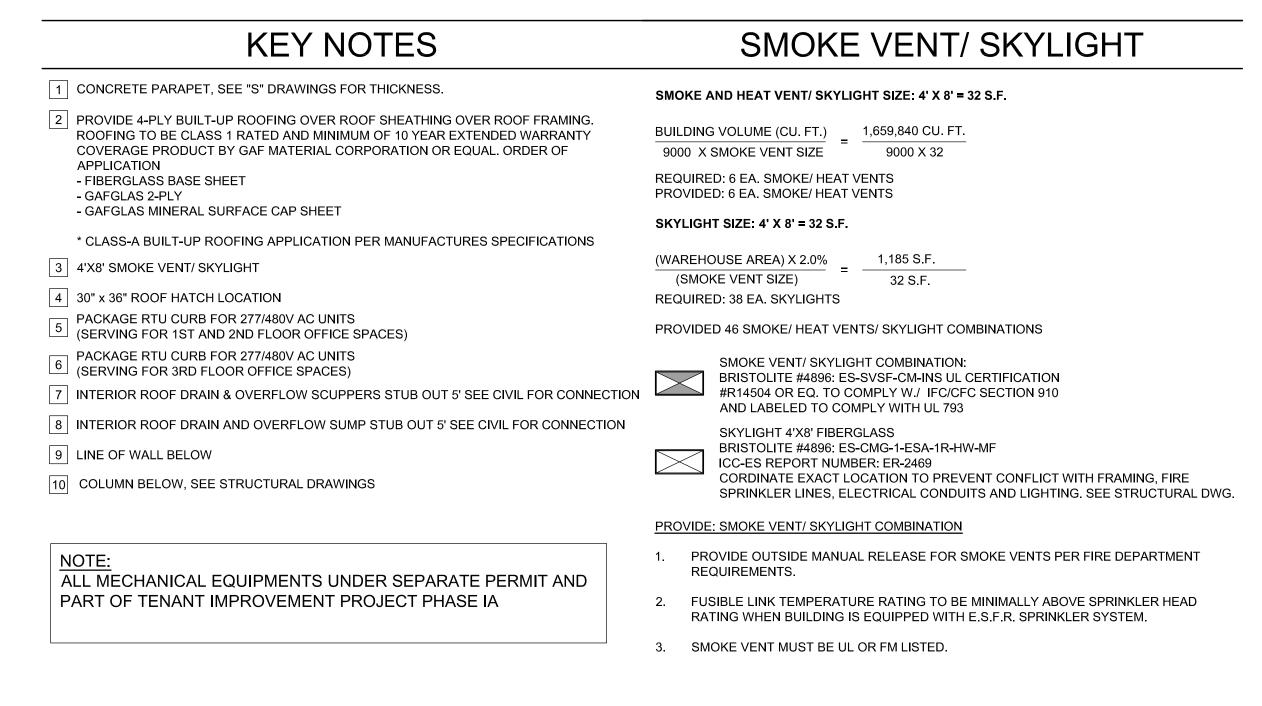


EMAIL: bobby@cargosolutionexpress.com

9431 HAVEN AVE, SUITE 212 RANCHO CUCAMONGA, CA 91730 909.259.9971 TEL 909.944.8409 FAX.

2024.07.24

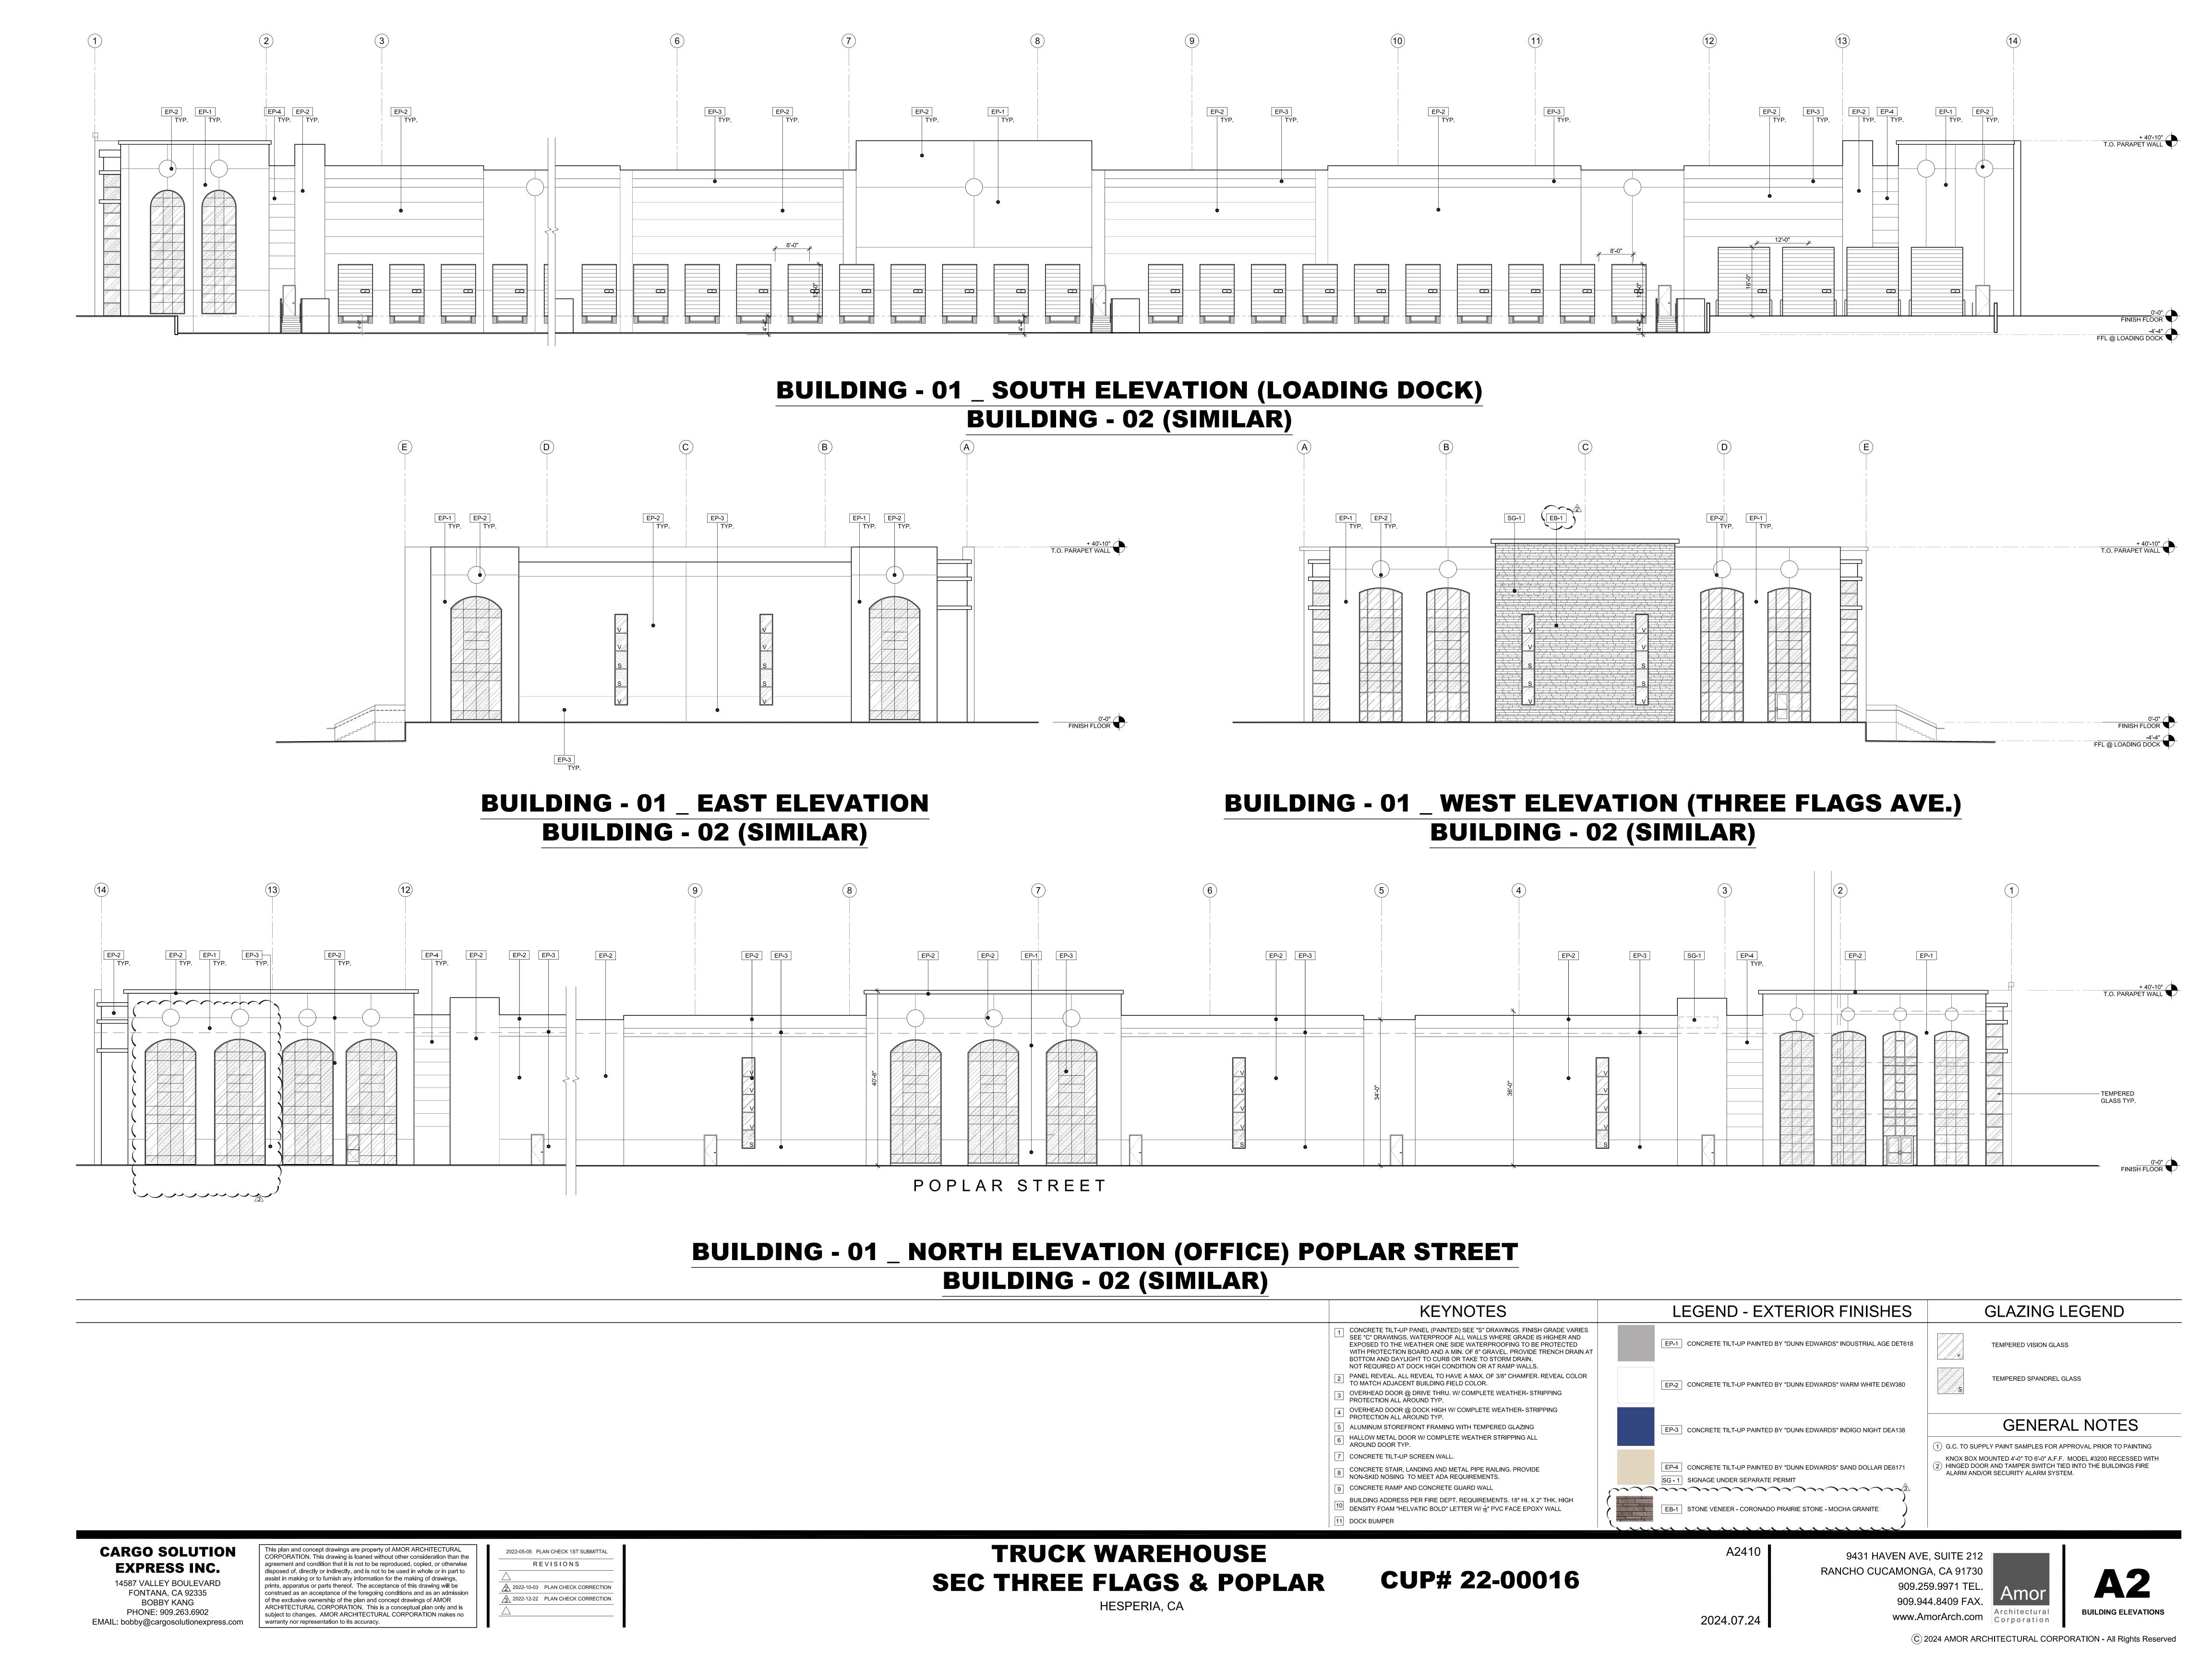

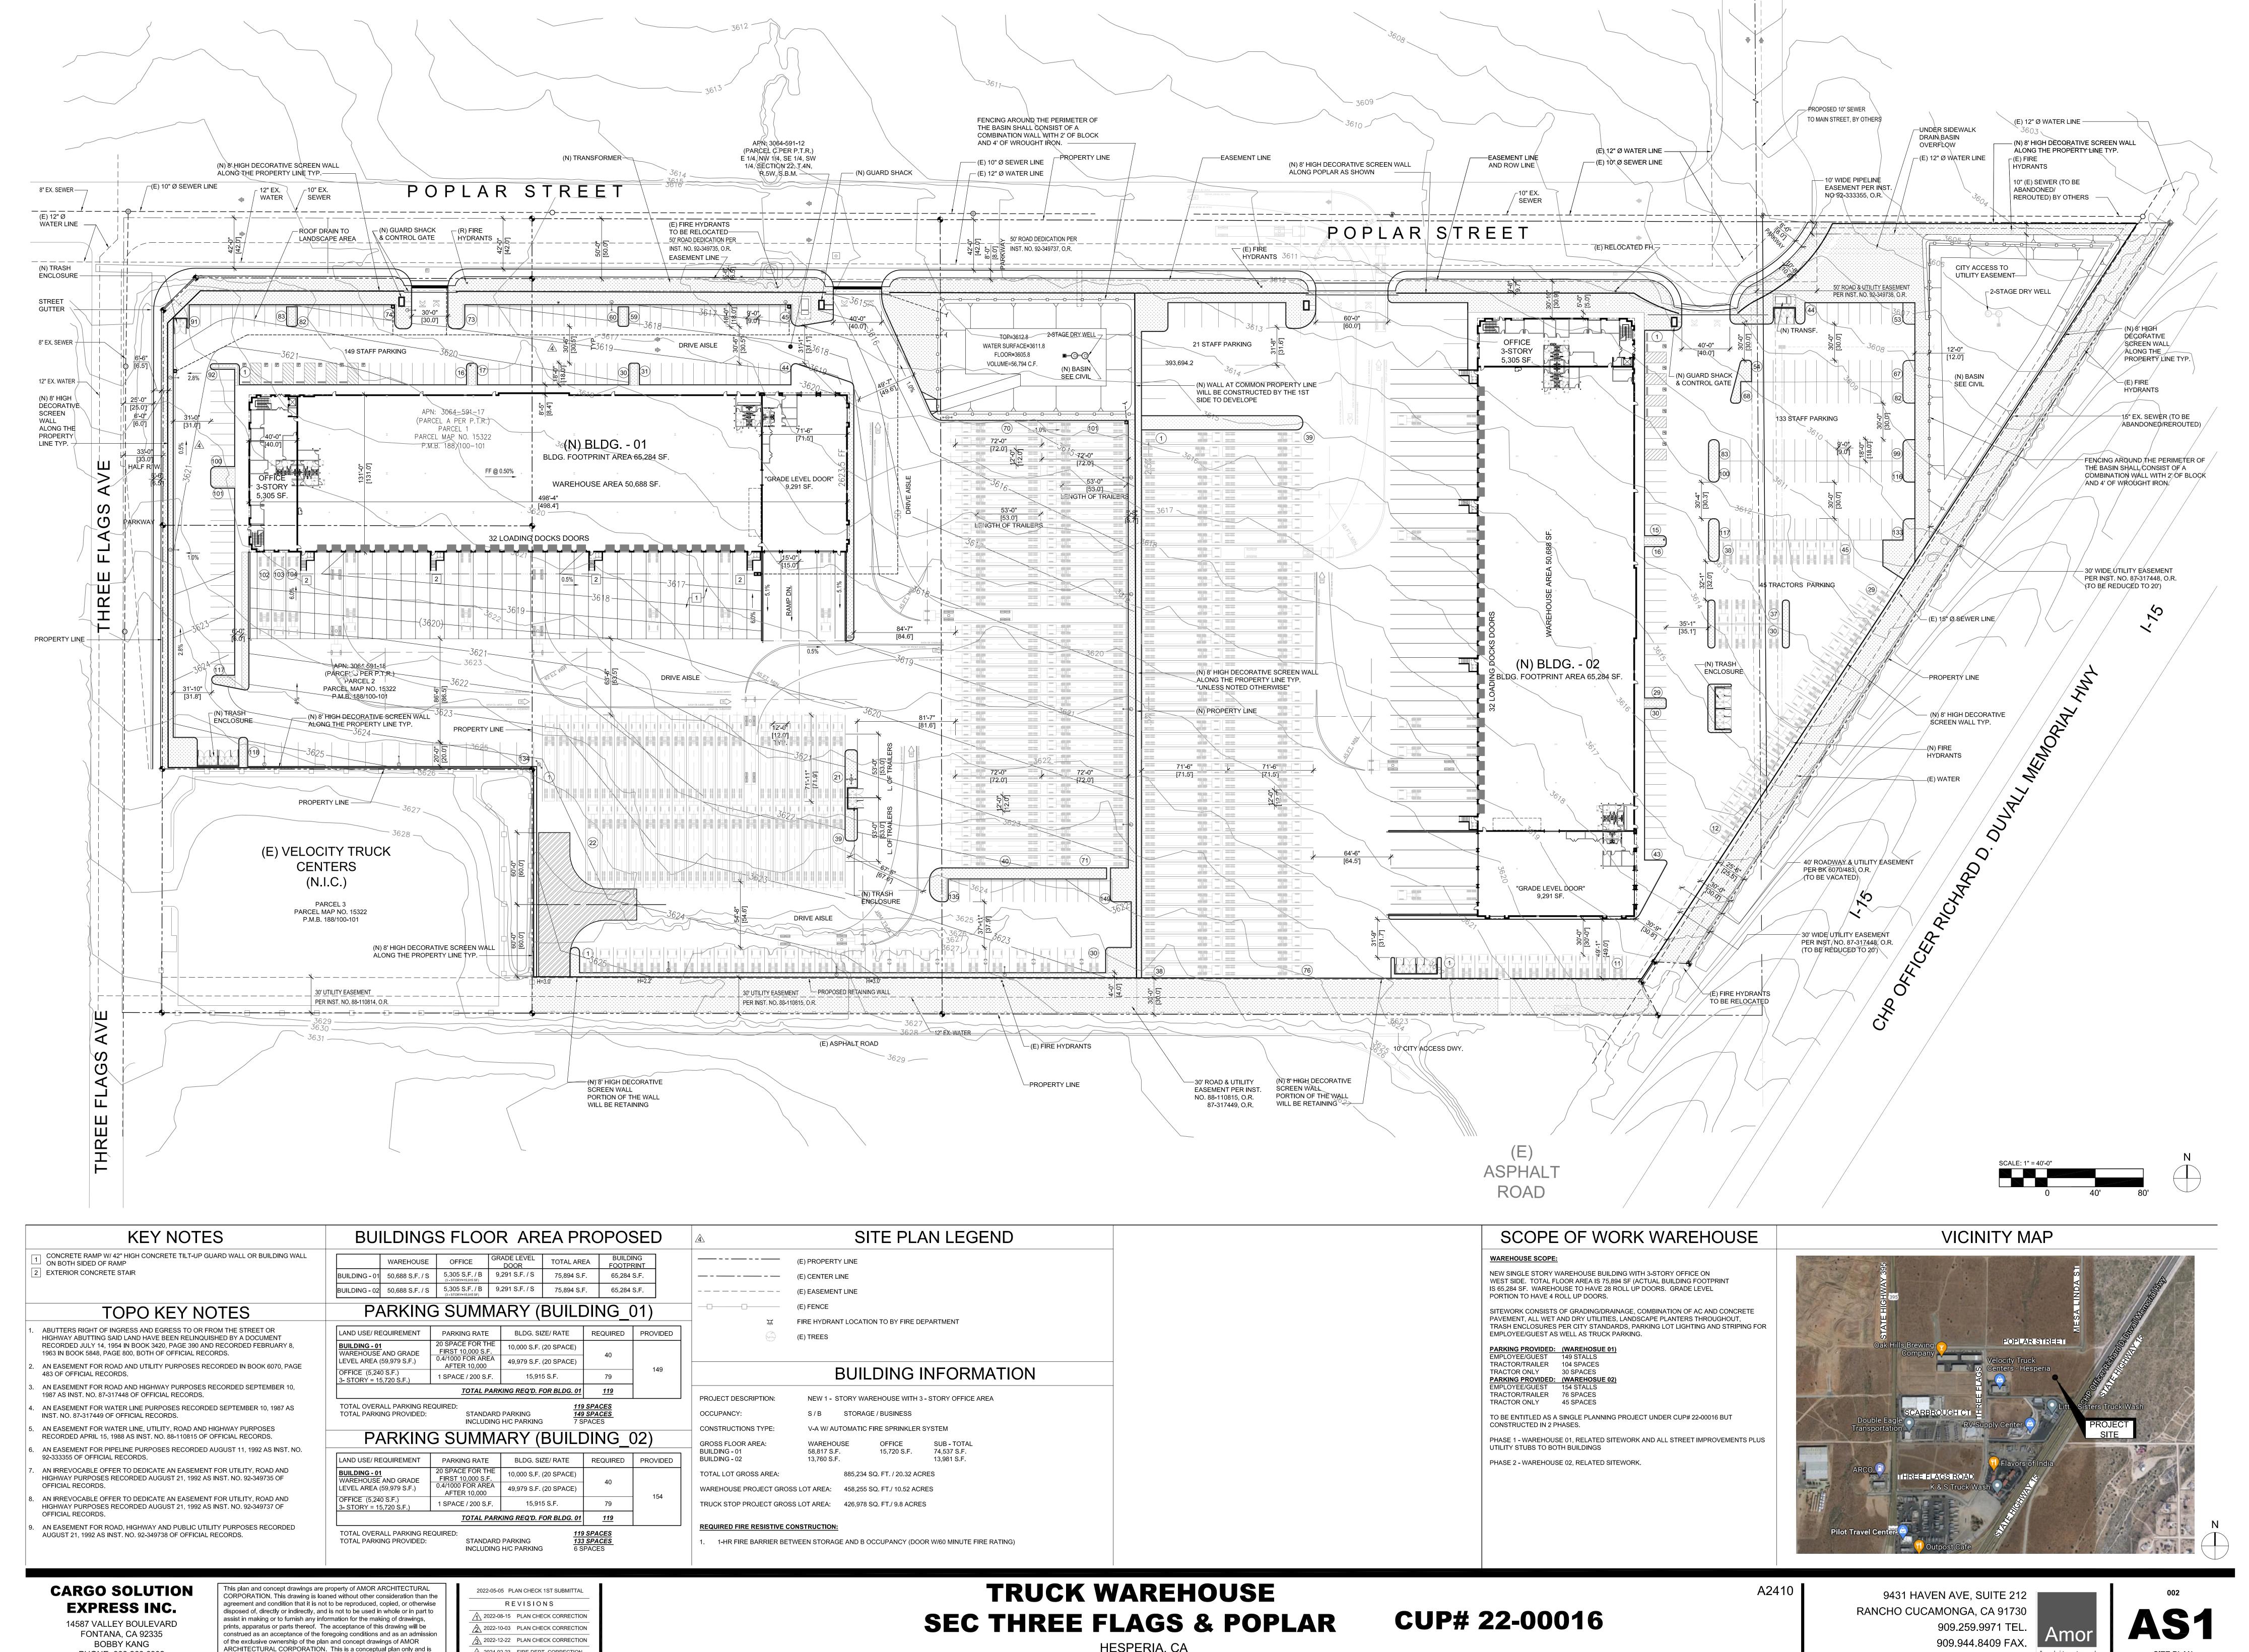

HESPERIA, CA

∆ 2024-02-23 FIRE DEPT. CORRECTION

subject to changes. AMOR ARCHITECTURAL CORPORATION makes no

warranty nor representation to its accuracy.

PHONE: 909.263.6902


EMAIL: bobby@cargosolutionexpress.com


909.944.8409 FAX. www.AmorArch.com


2024.07.24

Architectural Corporation



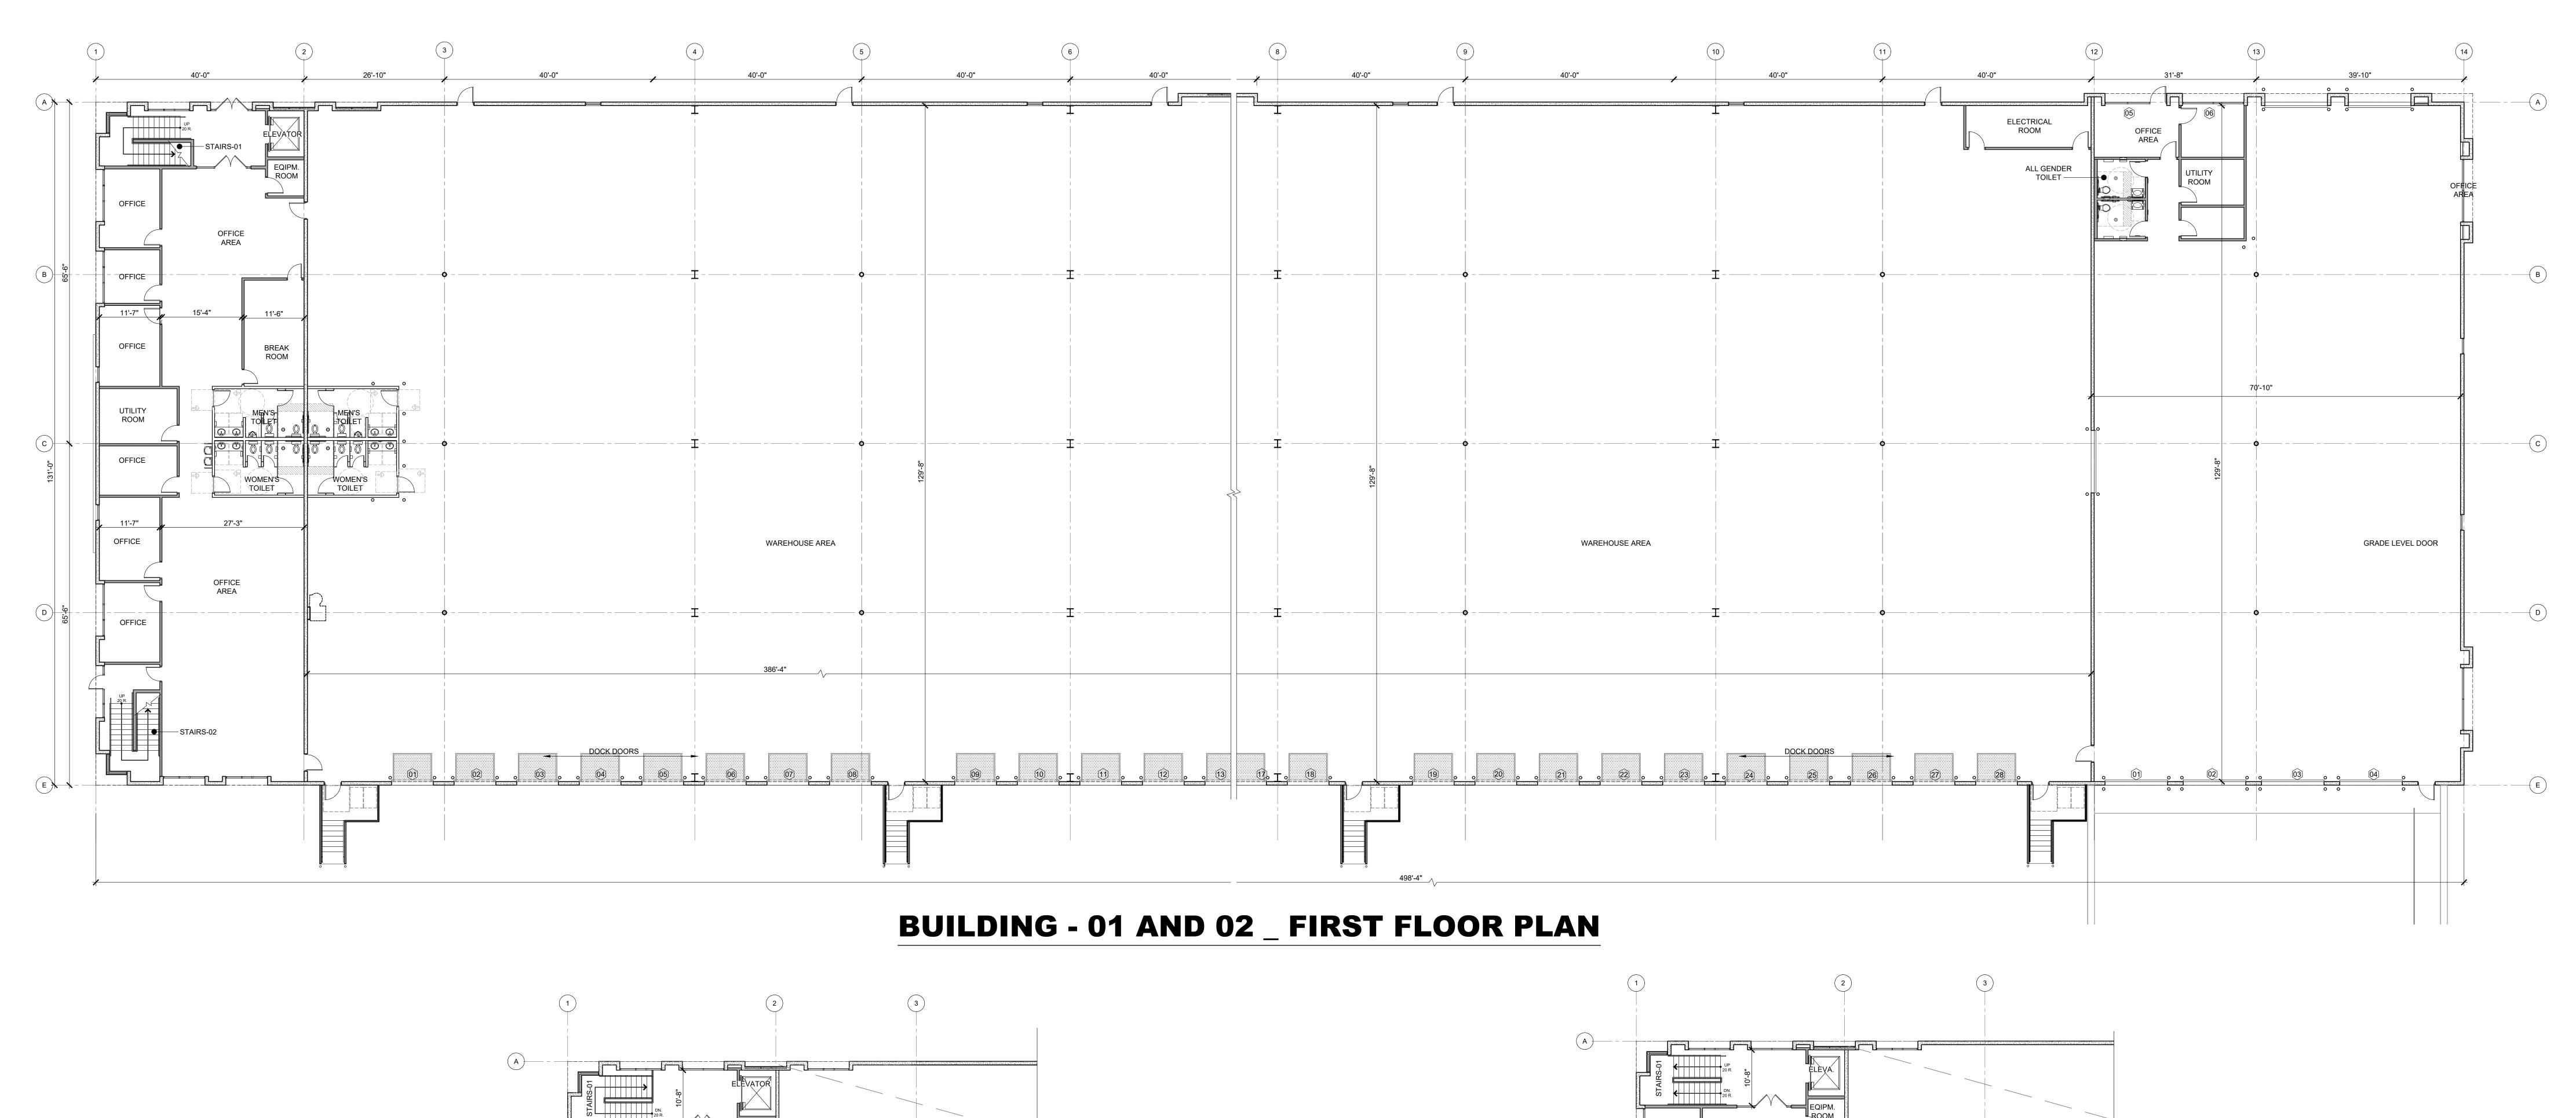

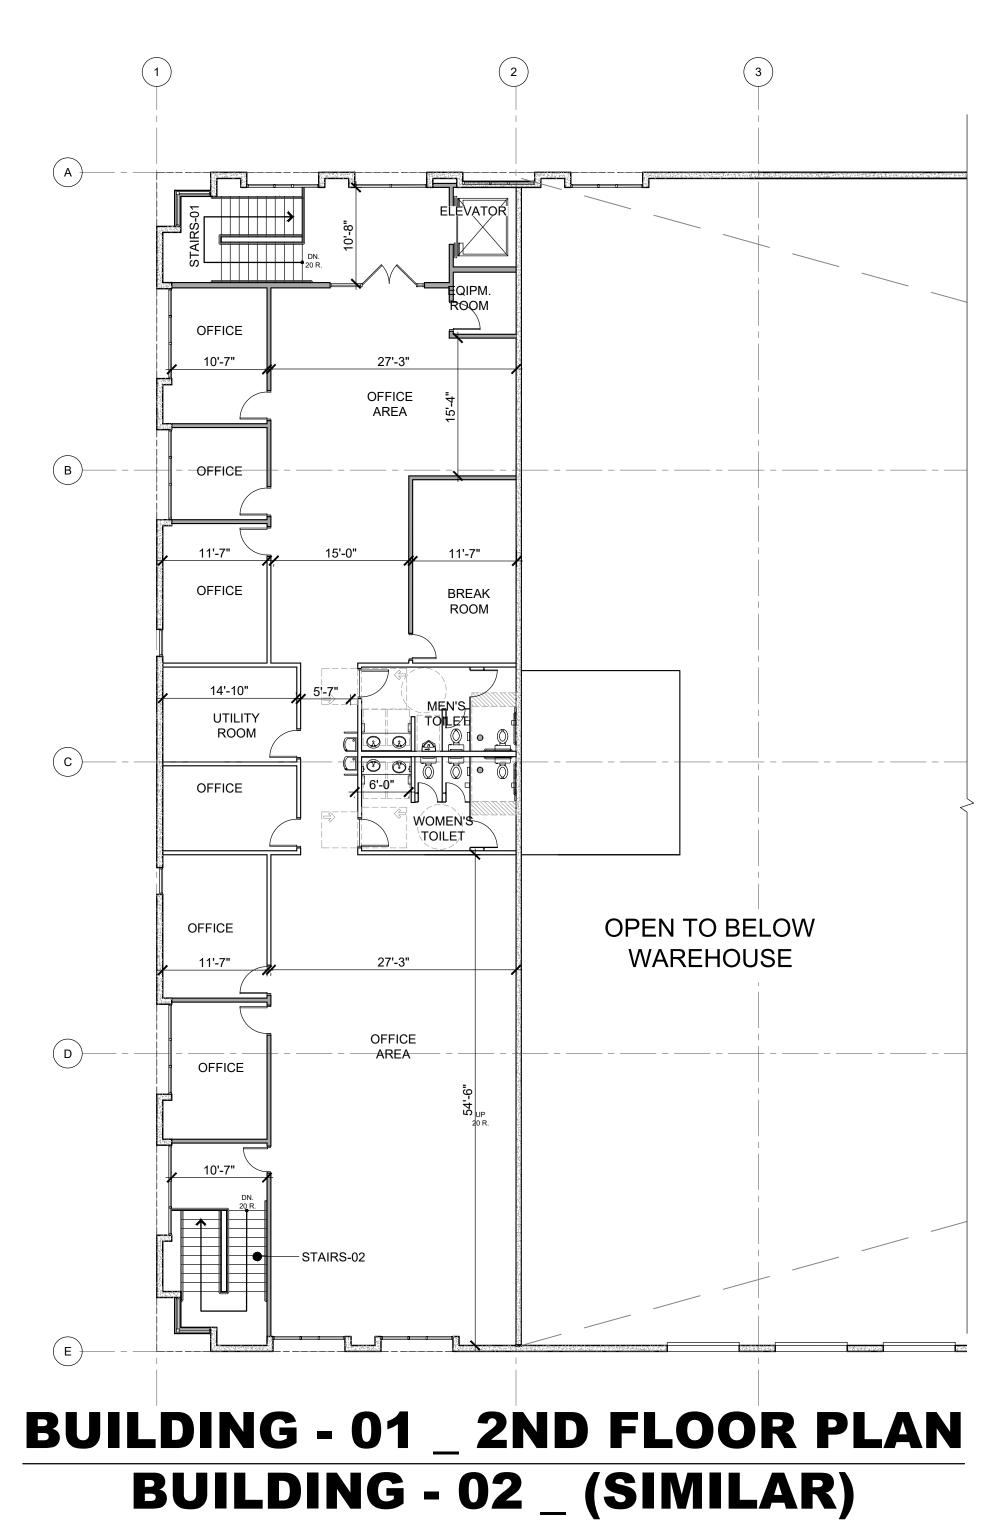

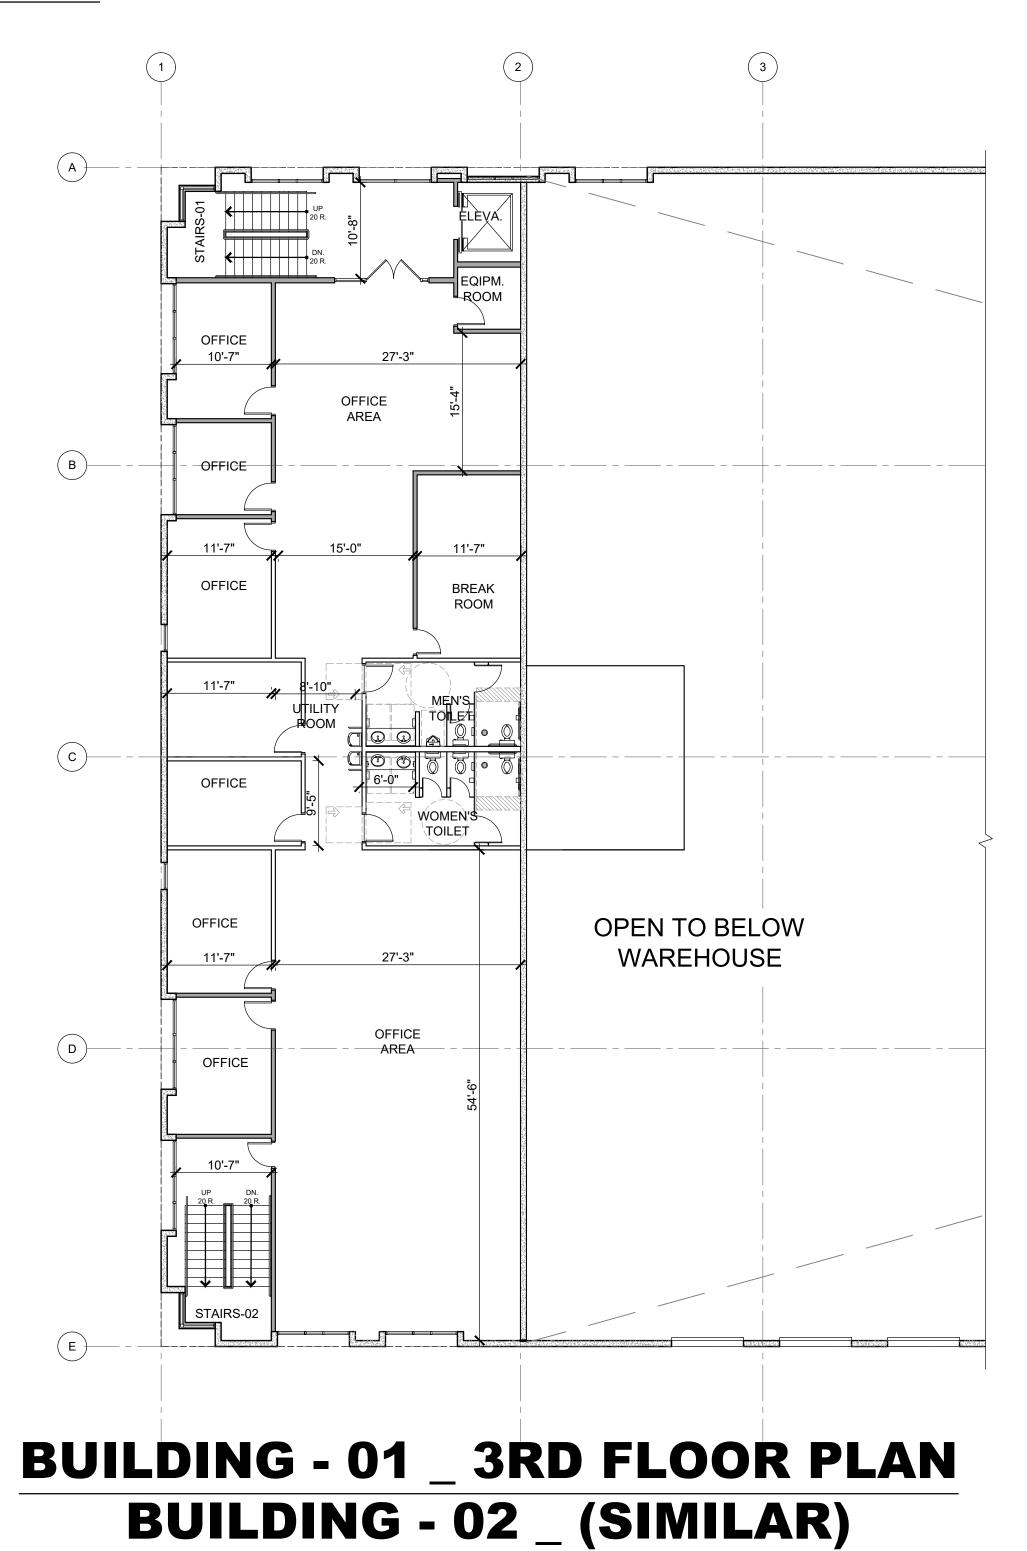



9431 HAVEN AVE, SUITE 212 RANCHO CUCAMONGA, CA 91730 909.259.9971 TEL. 909.944.8409 FAX. www.AmorArch.com Architectural Corporation


WALL LEGEND

CONCRETE TILT-UP WALL SEE STRUCTURAL

SCALE: 3/32" = 1'-0" 1-HR RATED WALL BETWEEN B AND S OCCUPANCIES

INTERIOR 20 GA STEEL STUDS WALL @ 16" O.C


© 2024 AMOR ARCHITECTURAL CORPORATION - All Rights Reserved

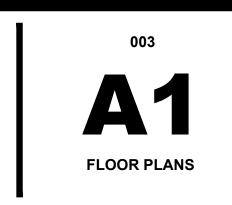



subject to changes. AMOR ARCHITECTURAL CORPORATION makes no

warranty nor representation to its accuracy.

EMAIL: bobby@cargosolutionexpress.com

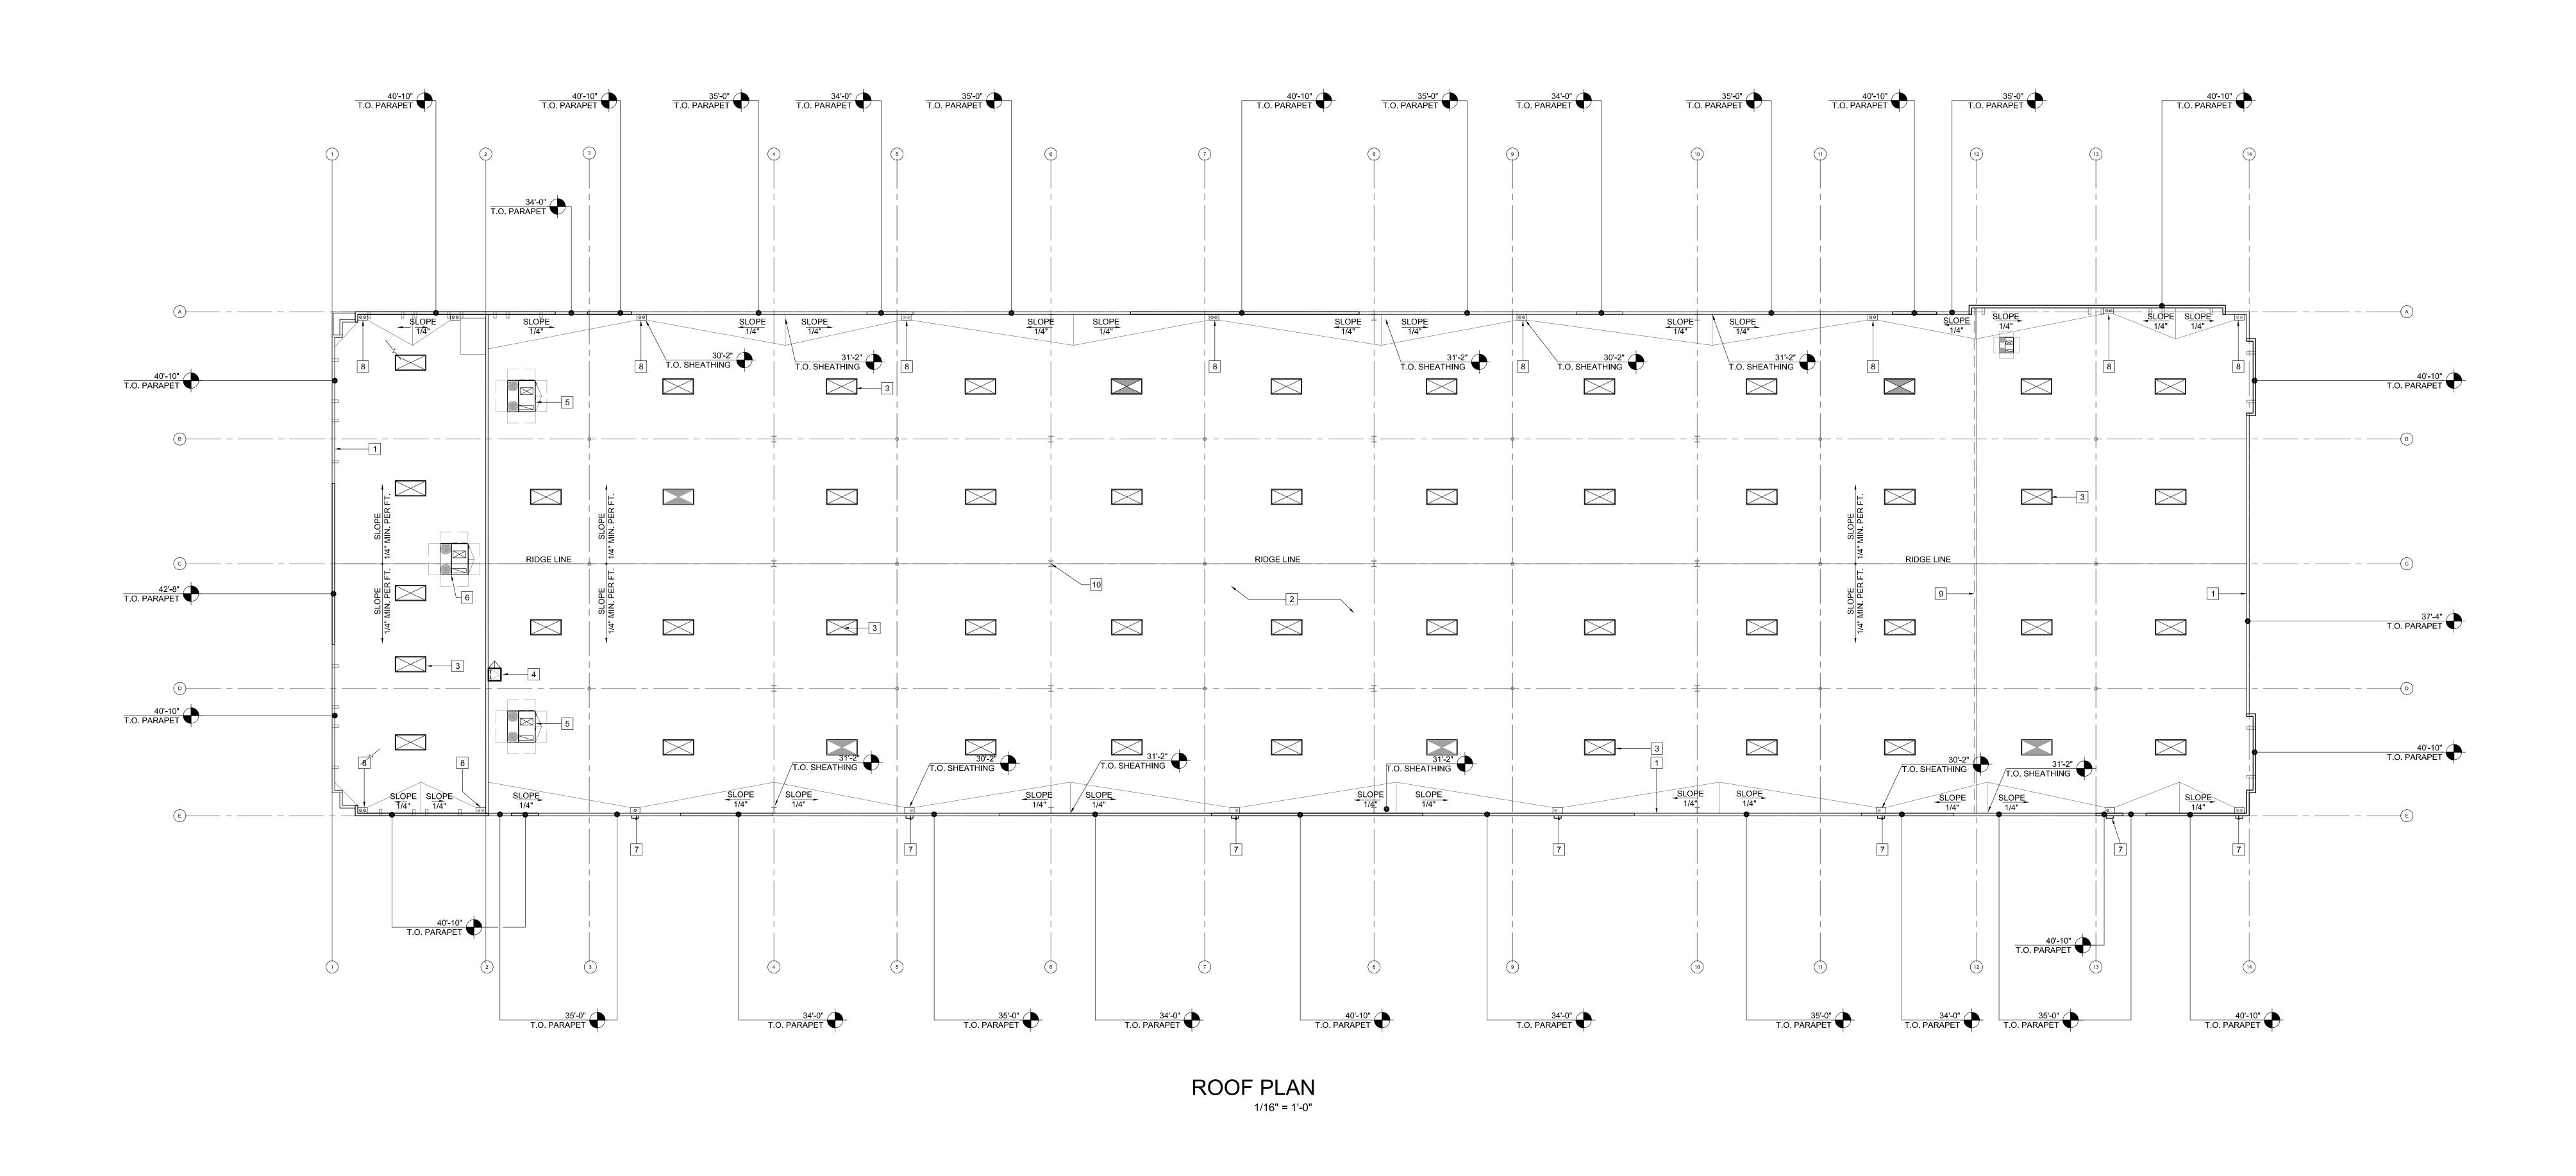

 


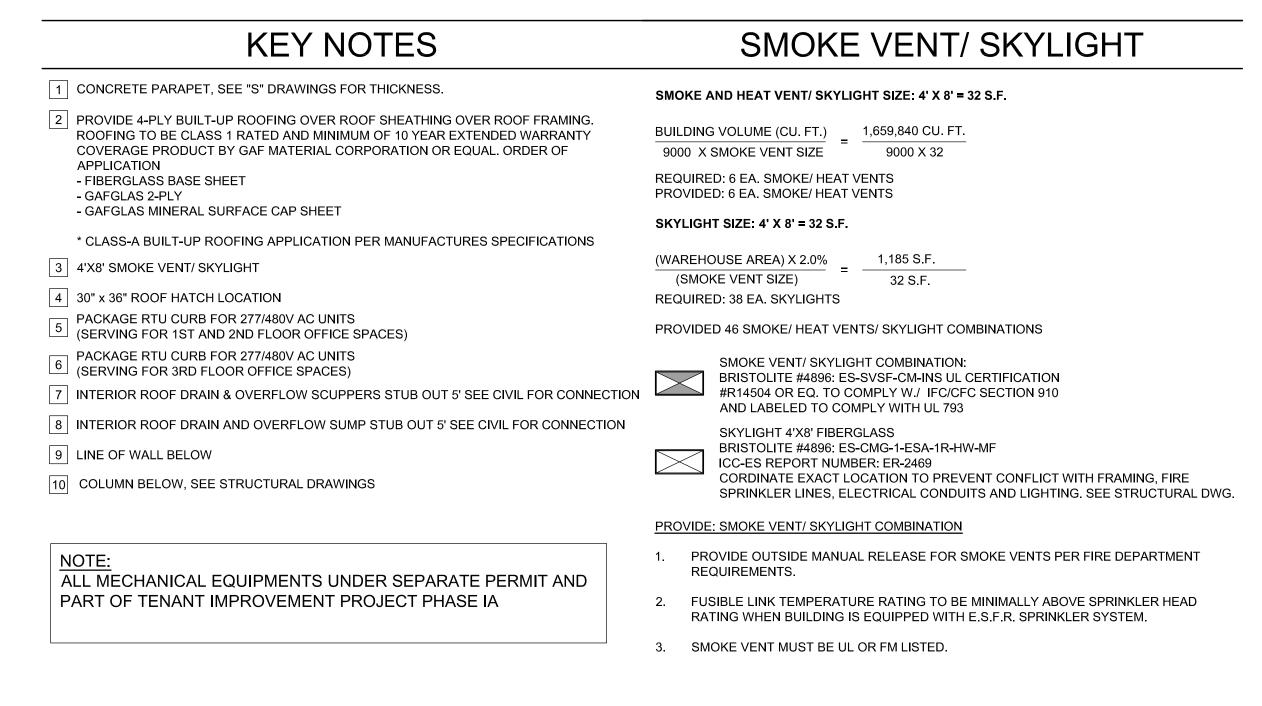



EMAIL: bobby@cargosolutionexpress.com

9431 HAVEN AVE, SUITE 212 RANCHO CUCAMONGA, CA 91730 909.259.9971 TEL 909.944.8409 FAX.

2024.07.24

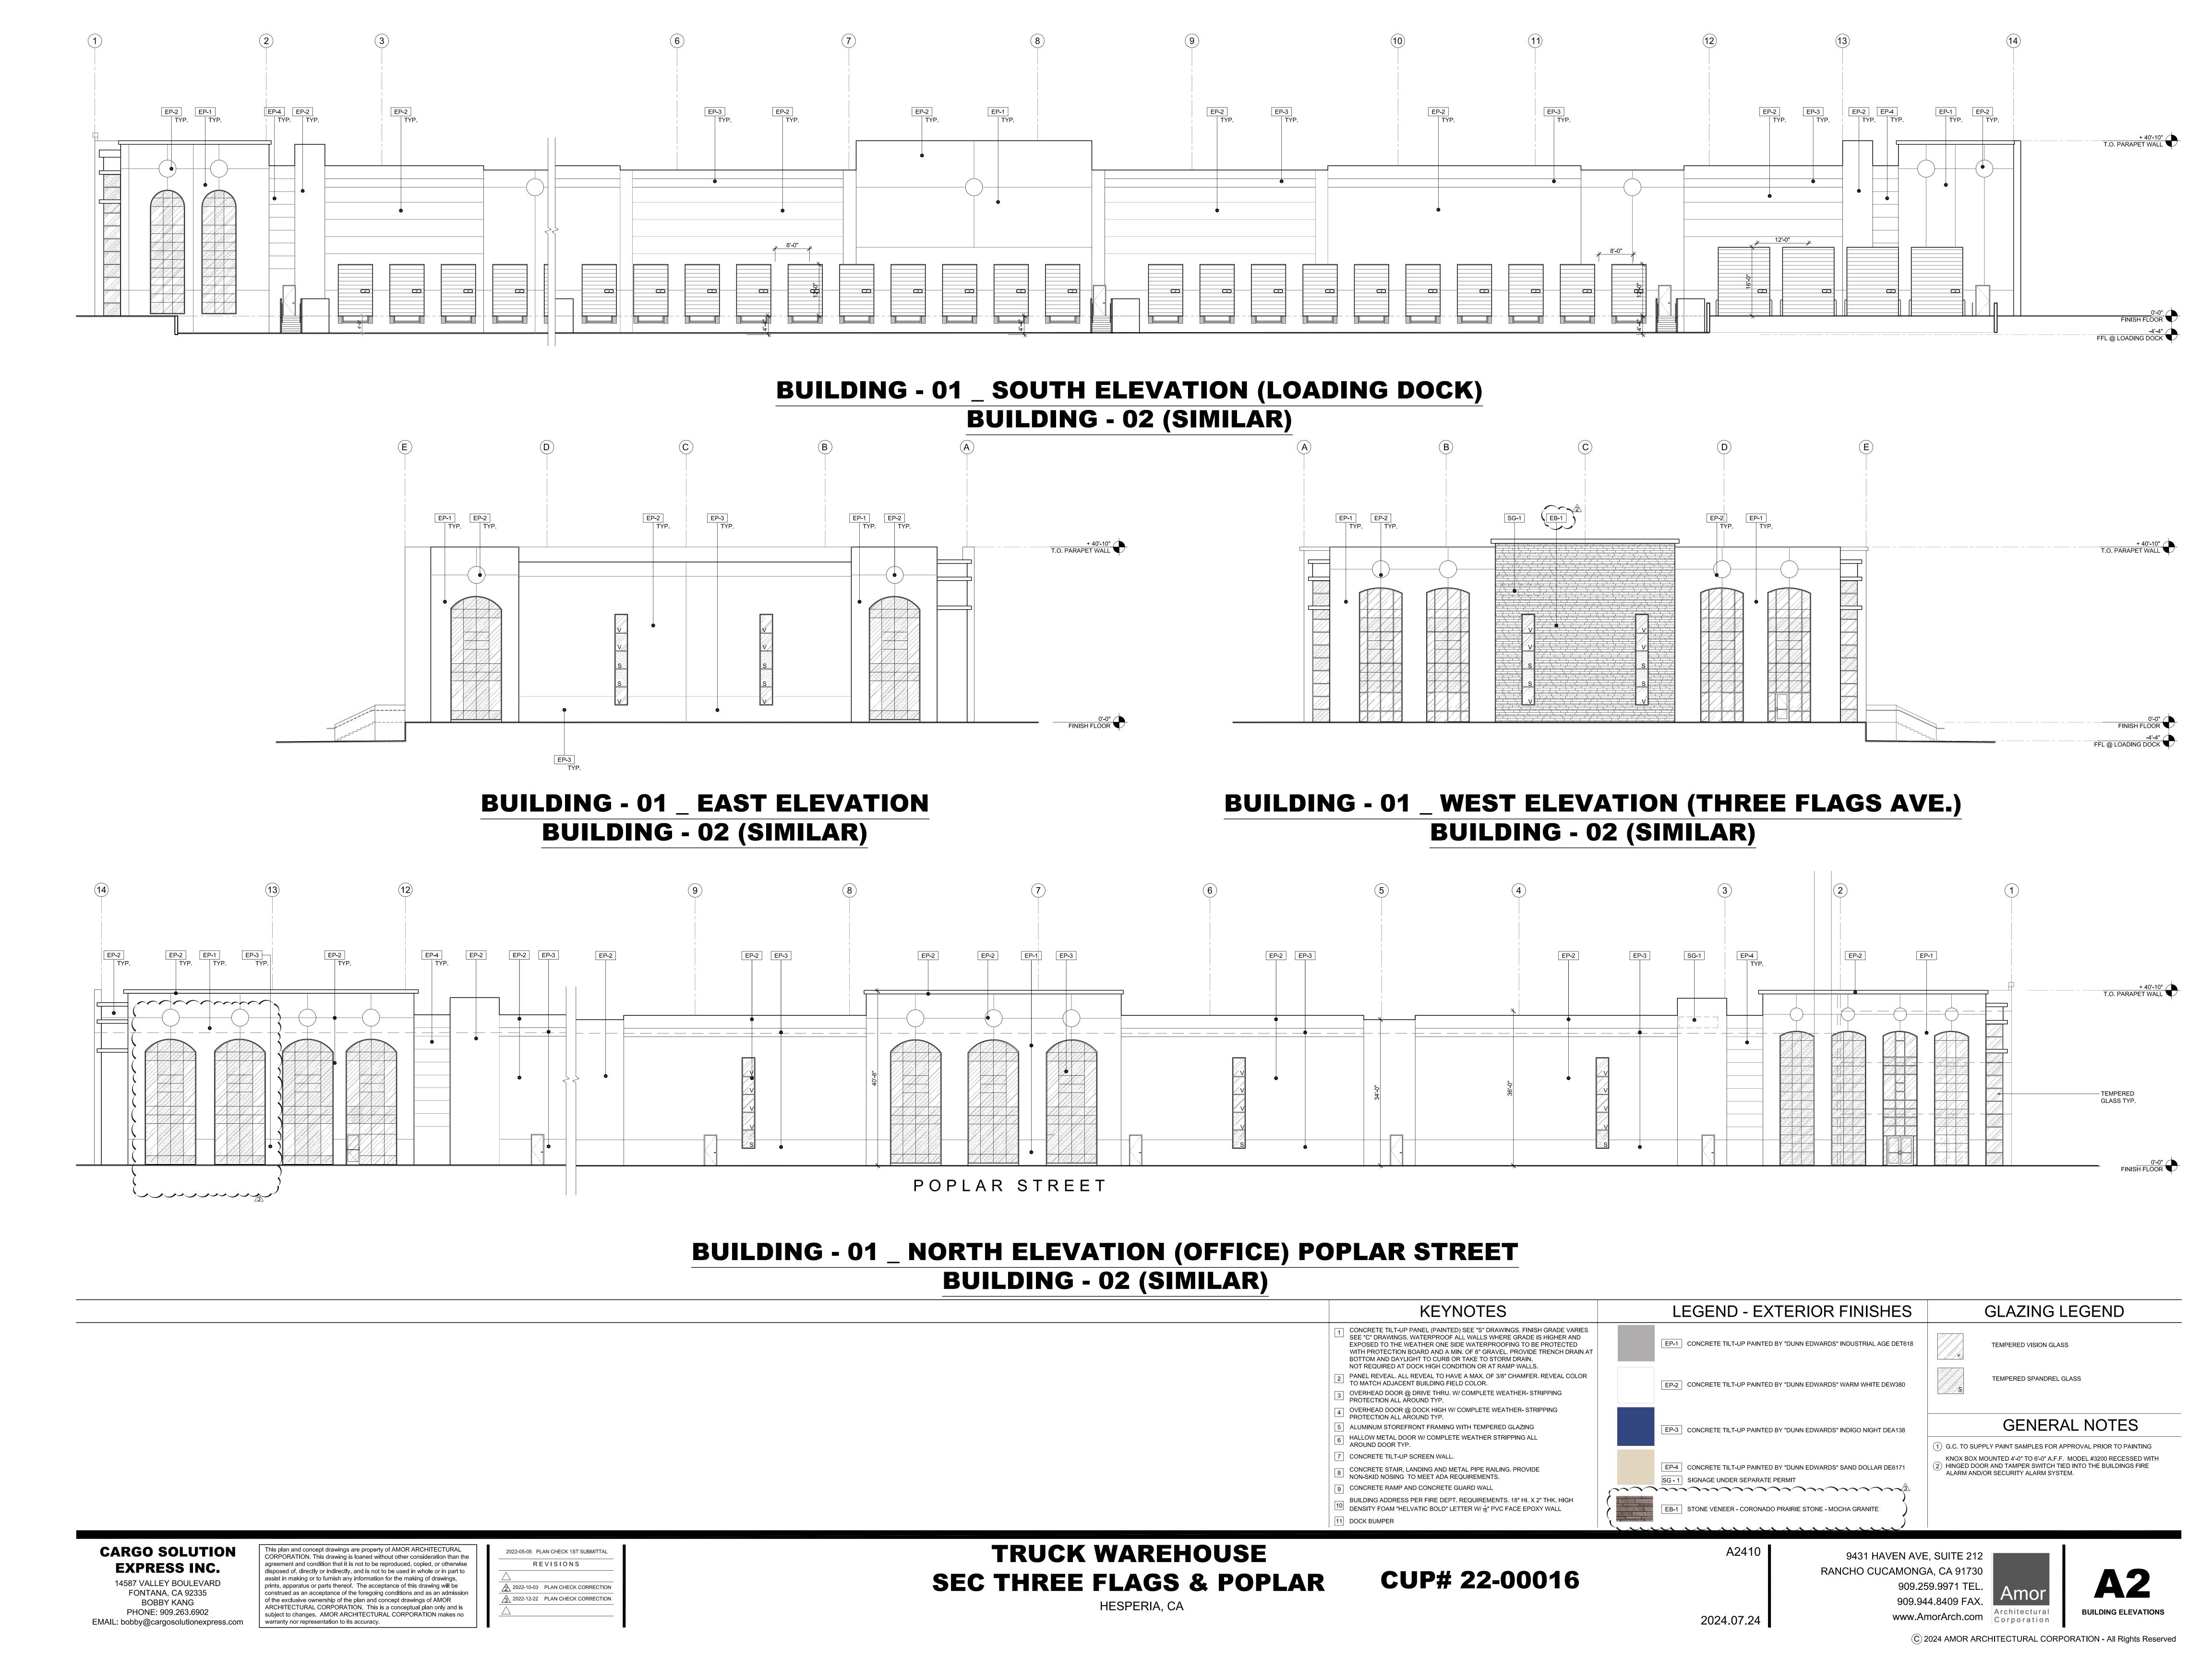

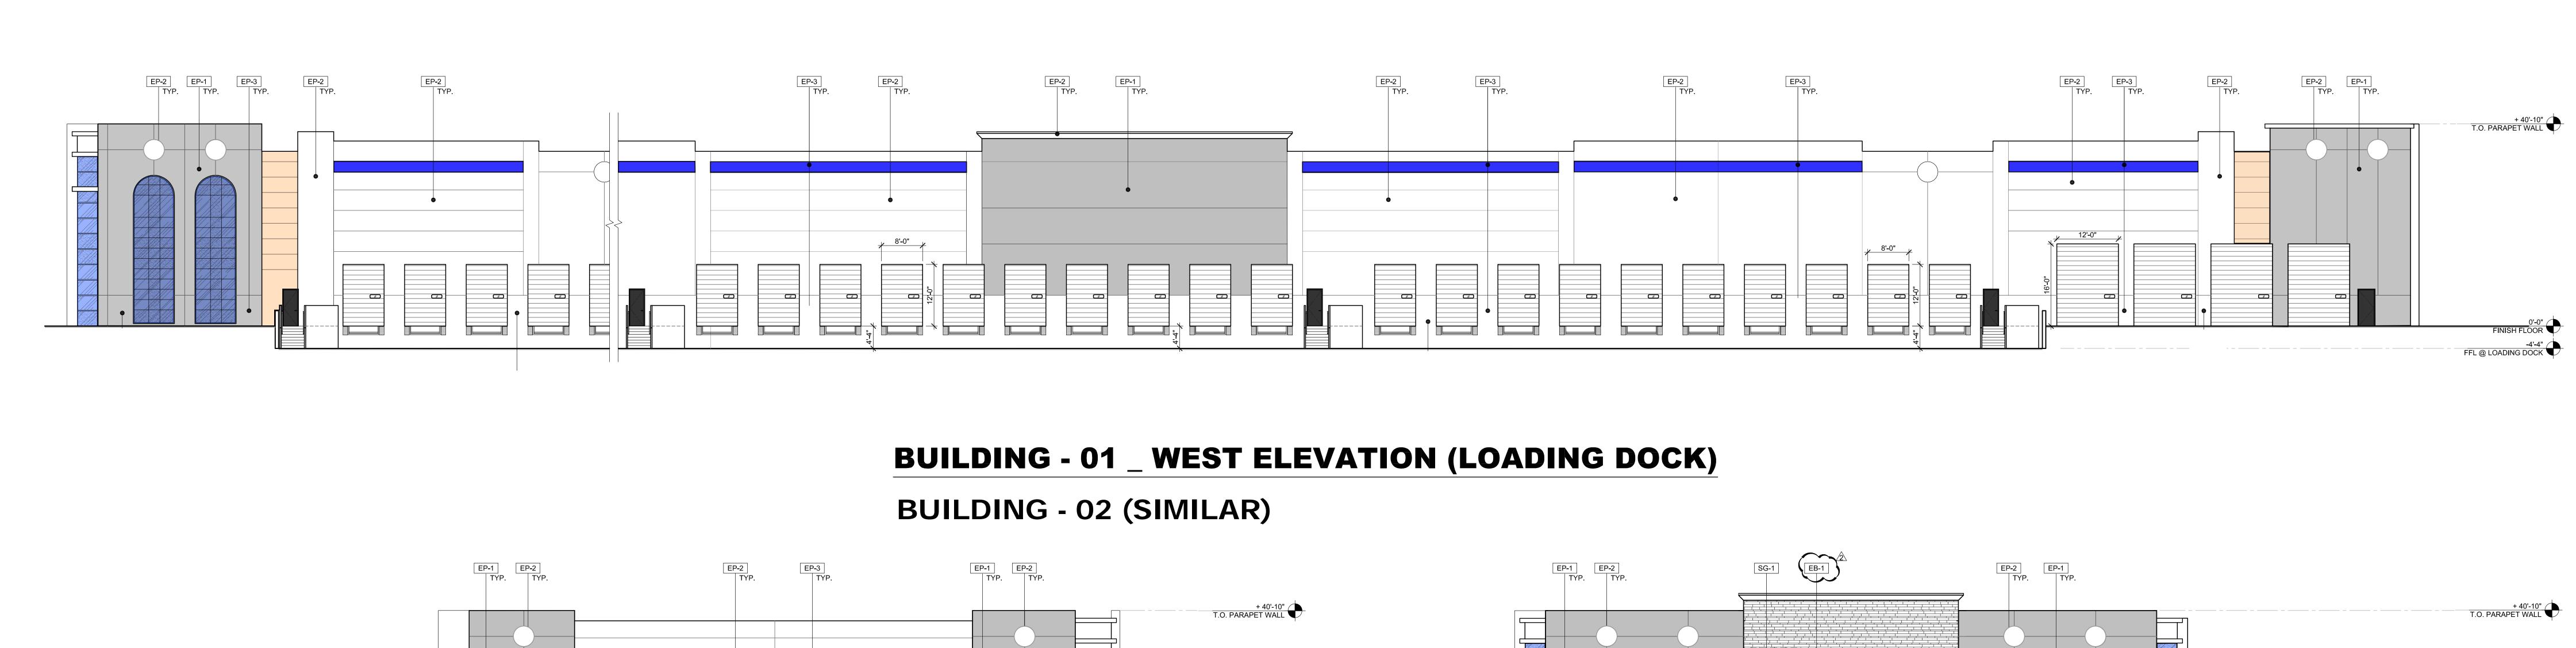

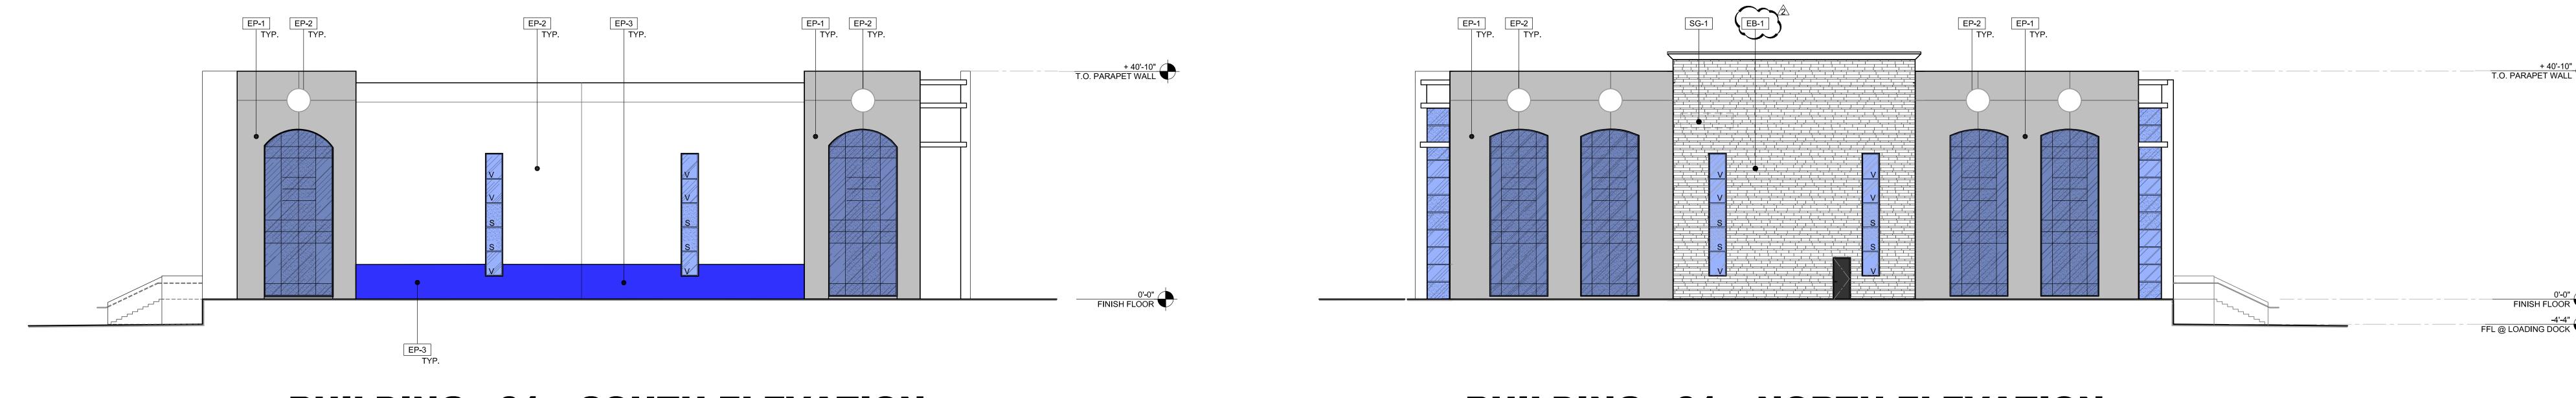


BUILDING - 01 _ SOUTH ELEVATION

BUILDING - 01 _ NORTH ELEVATION

BUILDING - 02 (SIMILAR)

BUILDING - 02 (SIMILAR)

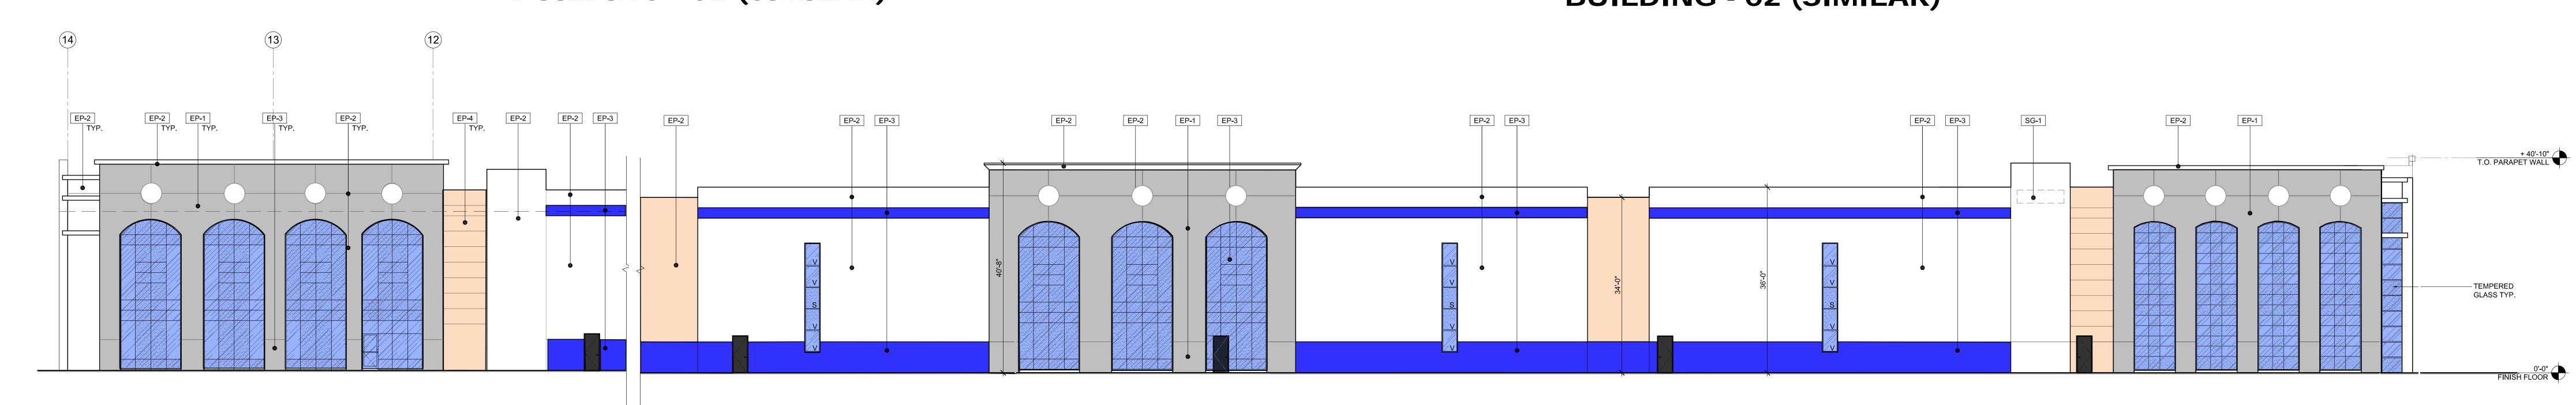

BUILDING - 01 _ EAST ELEVATION (OFFICE) BUILDING - 02 (SIMILAR)



2022.04.18